


Asph.

Asph.

>>>>CAUTION<<<<
CALL BEFORE YOU DIG!


NOT LESS THAN TWO OR MORE THAN TEN BUSINESS DAYS
PRIOR TO COMMENCING EXCAVATION OR DEMOLITION,
SECURE THE SERVICES OF A COMMERCIAL UNDERGROUND
UTILITIES LOCATOR SERVICE TO IDENTIFY BELOW-GROUND
IMPROVEMENTS THAT MAY NOT BE INDICATED ON THE
DRAWINGS. FOR IRRIGATION SYSTEMS, CALL SEATTLE
PARKS PLUMBING SHOP (206 684 7070)

>>800 424 5555<<

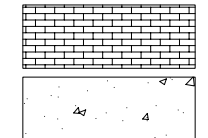

BRICK

CONCRETE

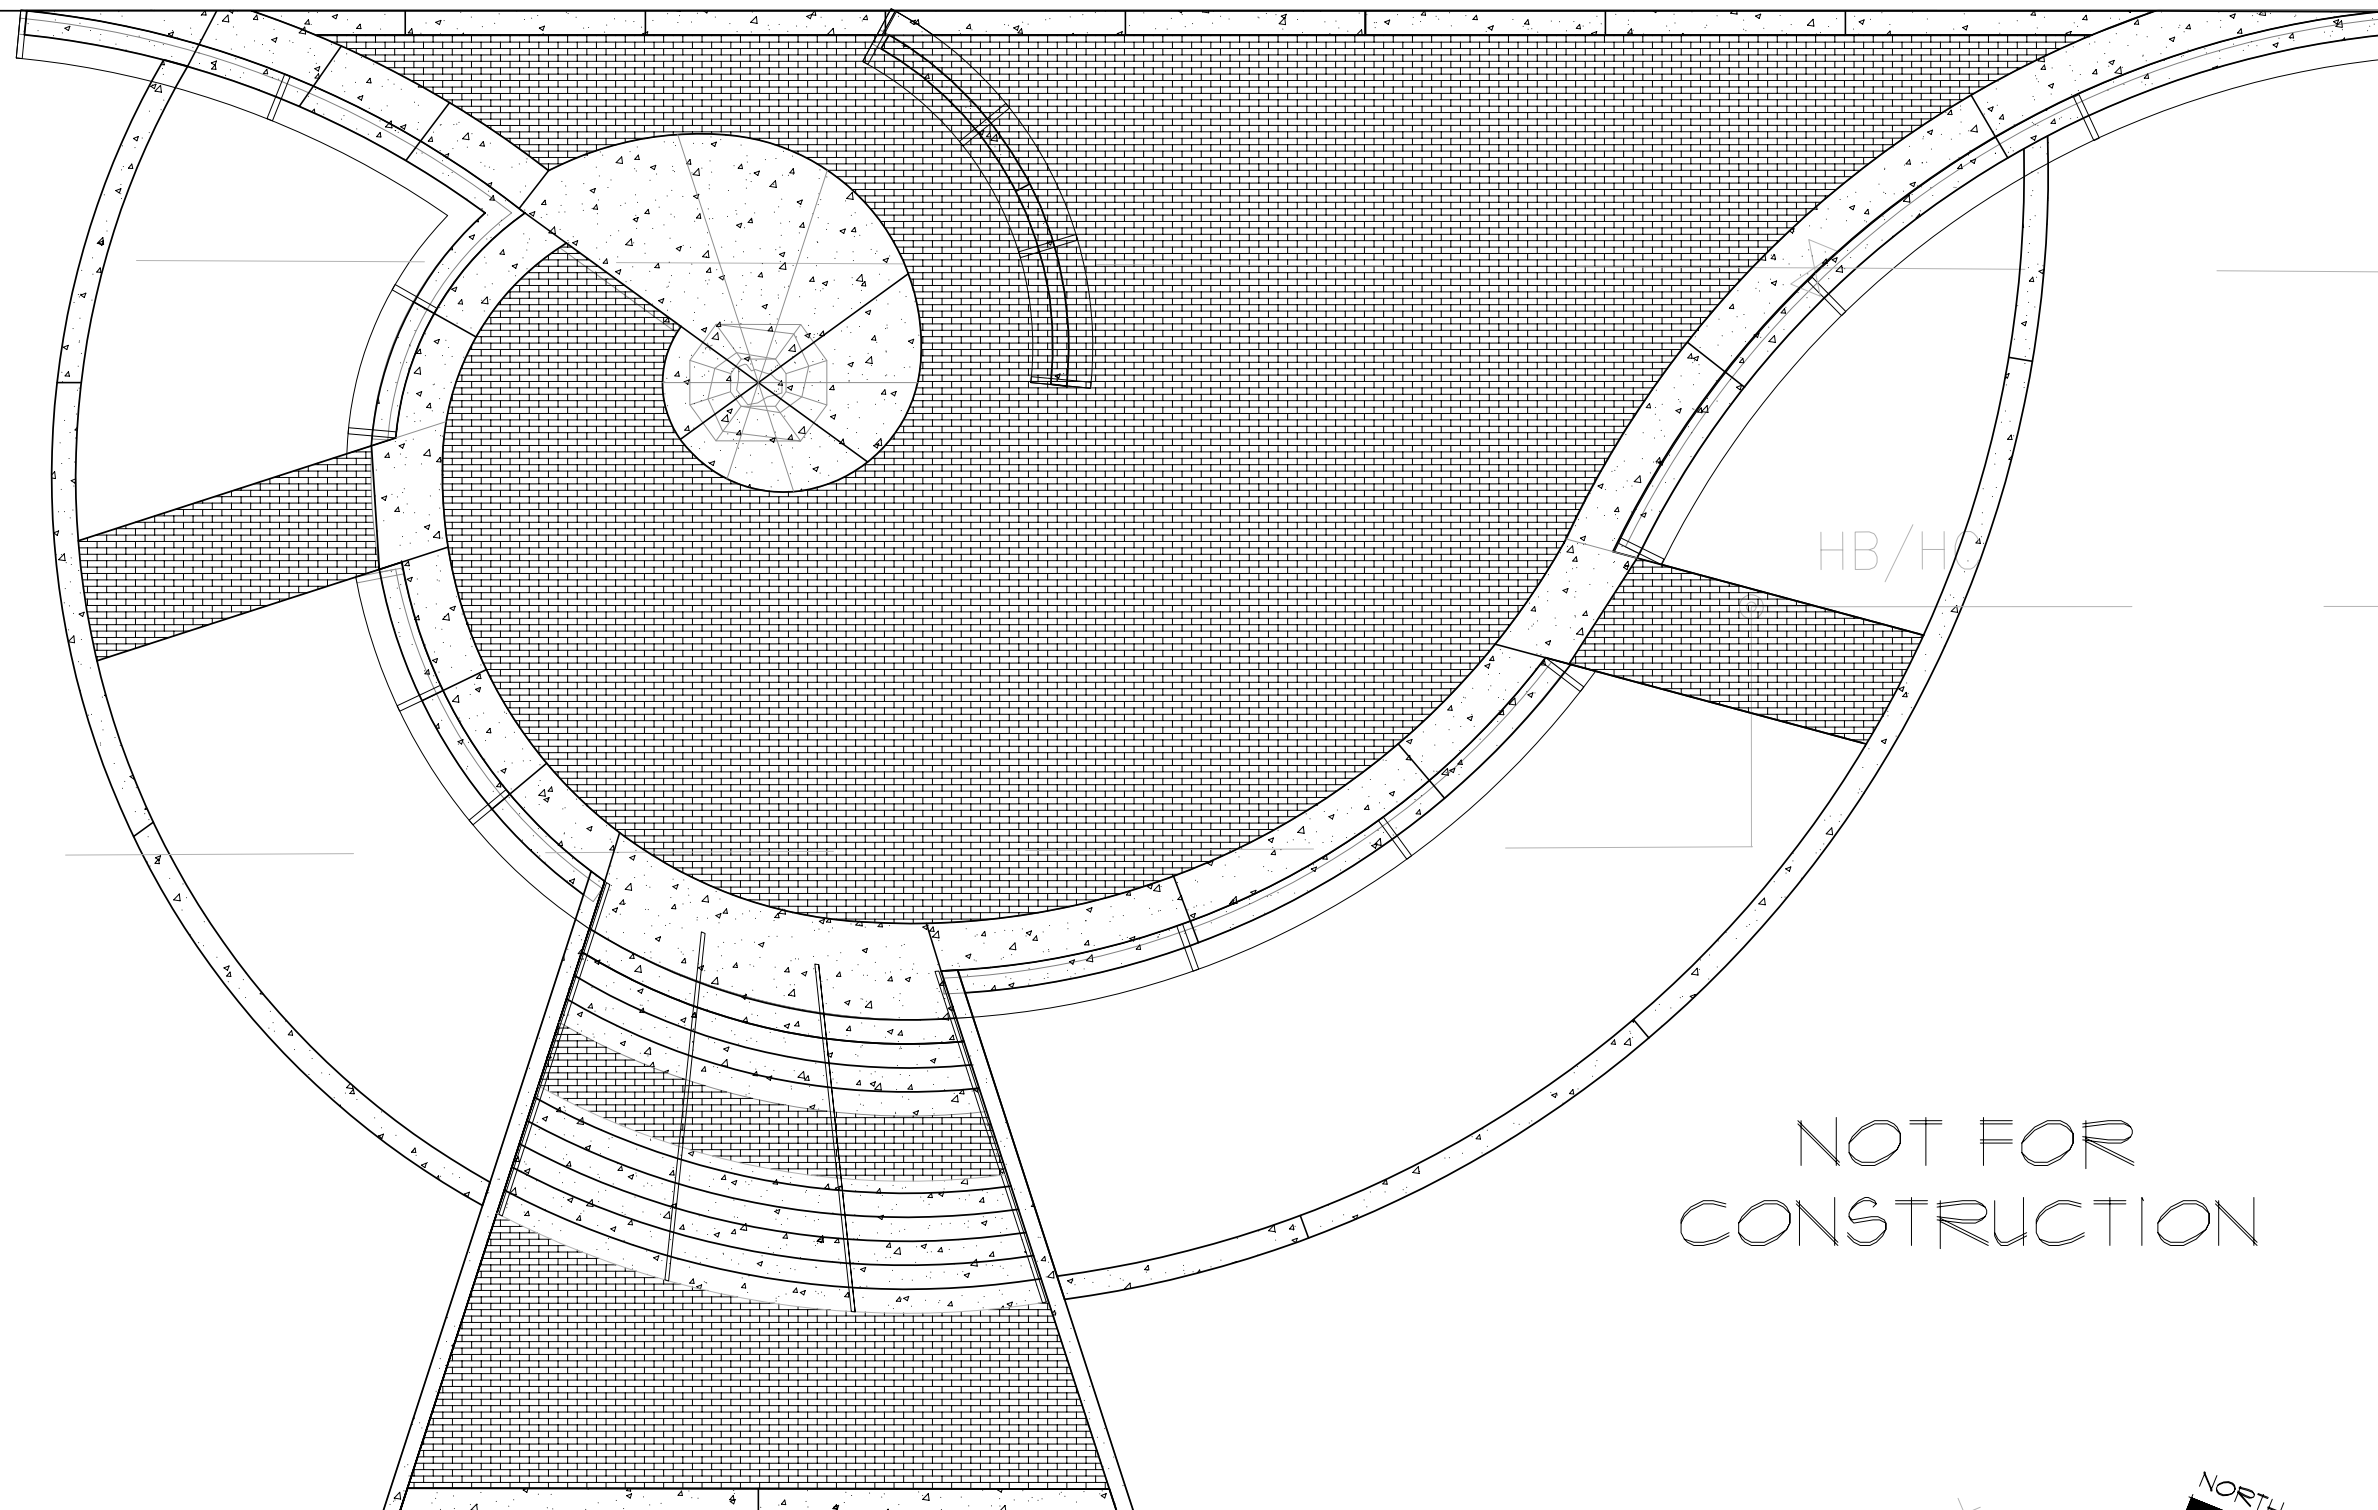

B/HC

12.9

13.2

st

HB/H

NOT FOR
CONSTRUCTION

Conc.

Conc. Dwy


Conc.

Asph.

LITCB
R=17

17.4

16.8g

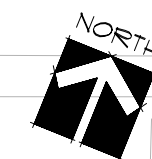


Scale: 1/4" = 1'

3		
2		
1		
NO.	REVISION - AS BUILT	DATE

REVIEWED: PARK ENGINEER DATE

All work done in accordance with the City of Seattle Standard
Plans and Specifications in effect on the date shown above, and
supplemented by Special Provisions.

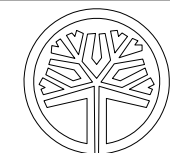

STATE OF
WASHINGTON
REGISTERED
LANDSCAPE ARCHITECT

MICHAEL R. LAMB
CERTIFICATE NO. 519



LANDSCAPE
ARCHITECTS

SB & ASSOCIATES, INC.
1148 NW LEARY WAY
SEATTLE, WA 98107
(206) 789-2133 Fax (206) 789-2186



ALKI PARK

STATUE OF LIBERTY

SITE PLAN

DESIGNED MRL/MH/CE	DATE JUNE 18, 2008
DRAWN DMH	SHEET 4 OF 12
CHECKED MRL	L-4
ORDINANCE NO. X	
CONTRACT NO. X	
SCALE 1/4" = 1'	