


# Delridge Community Center

Design Number: 092636 - Bill Of Material

Ref. No.	Part No.	Description	Quantity
<b>Posts</b>			
1	ZZPM0026	5in OD X 132in STEEL POST W/ RIVETED CAP	6
2	ZZPM0046	5in OD X 156in STEEL POST W/ RIVETED CAP	4
<b>Decks &amp; Kick Plates</b>			
3	ZZPM0616	SQUARE COATED DECK ASSEMBLY	1
4	ZZPM0619	HEX COATED DECK ASSEMBLY	1
<b>ADA Items</b>			
5	ZZPM2027	TRANSFER STATION (48in DECK)	1
6	ZZUN2019	APPROACH STEP FOR TRANSFER STATION	1
<b>Slides</b>			
7	ZZPM2736	ONE PIECE 360 DEGREE PLASTIC SPIRAL SLIDE	1
<b>Activity Panels</b>			
8	ZZPM4406	ACCESSIBLE DRIVING PANEL	1
9	ZZPM4646	STOREFRONT PANEL	1
<b>Climbers</b>			
10	ZZPM6989	INCLINED CLIFF HANGER (72in DECK)	1
11	ZZPM7439	ROCK CLIMBER	1
12	ZZPM7957	SILO CLIMBER (72in DECK)	1
13	ZZPM8110	BEANSTALK CLIMBER (48in DECK)	1
<b>Audible Activities</b>			
14	ZZPM4556	7in BELL (POST MOUNT)	1
15	ZZPM4558	9in BELL (POST MOUNT)	1
16	ZZPM4586	DRUM PANEL	1
17	ZZPM4588	BELL PANEL	1
<b>Stairs and Ladders</b>			
18	ZZPM9170	24in ACCESSIBLE STEPPED PLATFORM (DECK TO DECK)	1
<b>Additional Tool &amp; Maintenance Kits</b>			
19	ZZPMGUID	GENERAL GUIDELINES FOR PLAYMAKER	1
20	ZZUN9910	SURFACING WARNING LABEL KIT	1
21	ZZUN9930	PIPE SYSTEMS MAINTENANCE KIT W/ AEROSOL	1
22	ZZUN9990	TOOL AND ADDITIONAL PARTS KIT W/AEROSOL	1

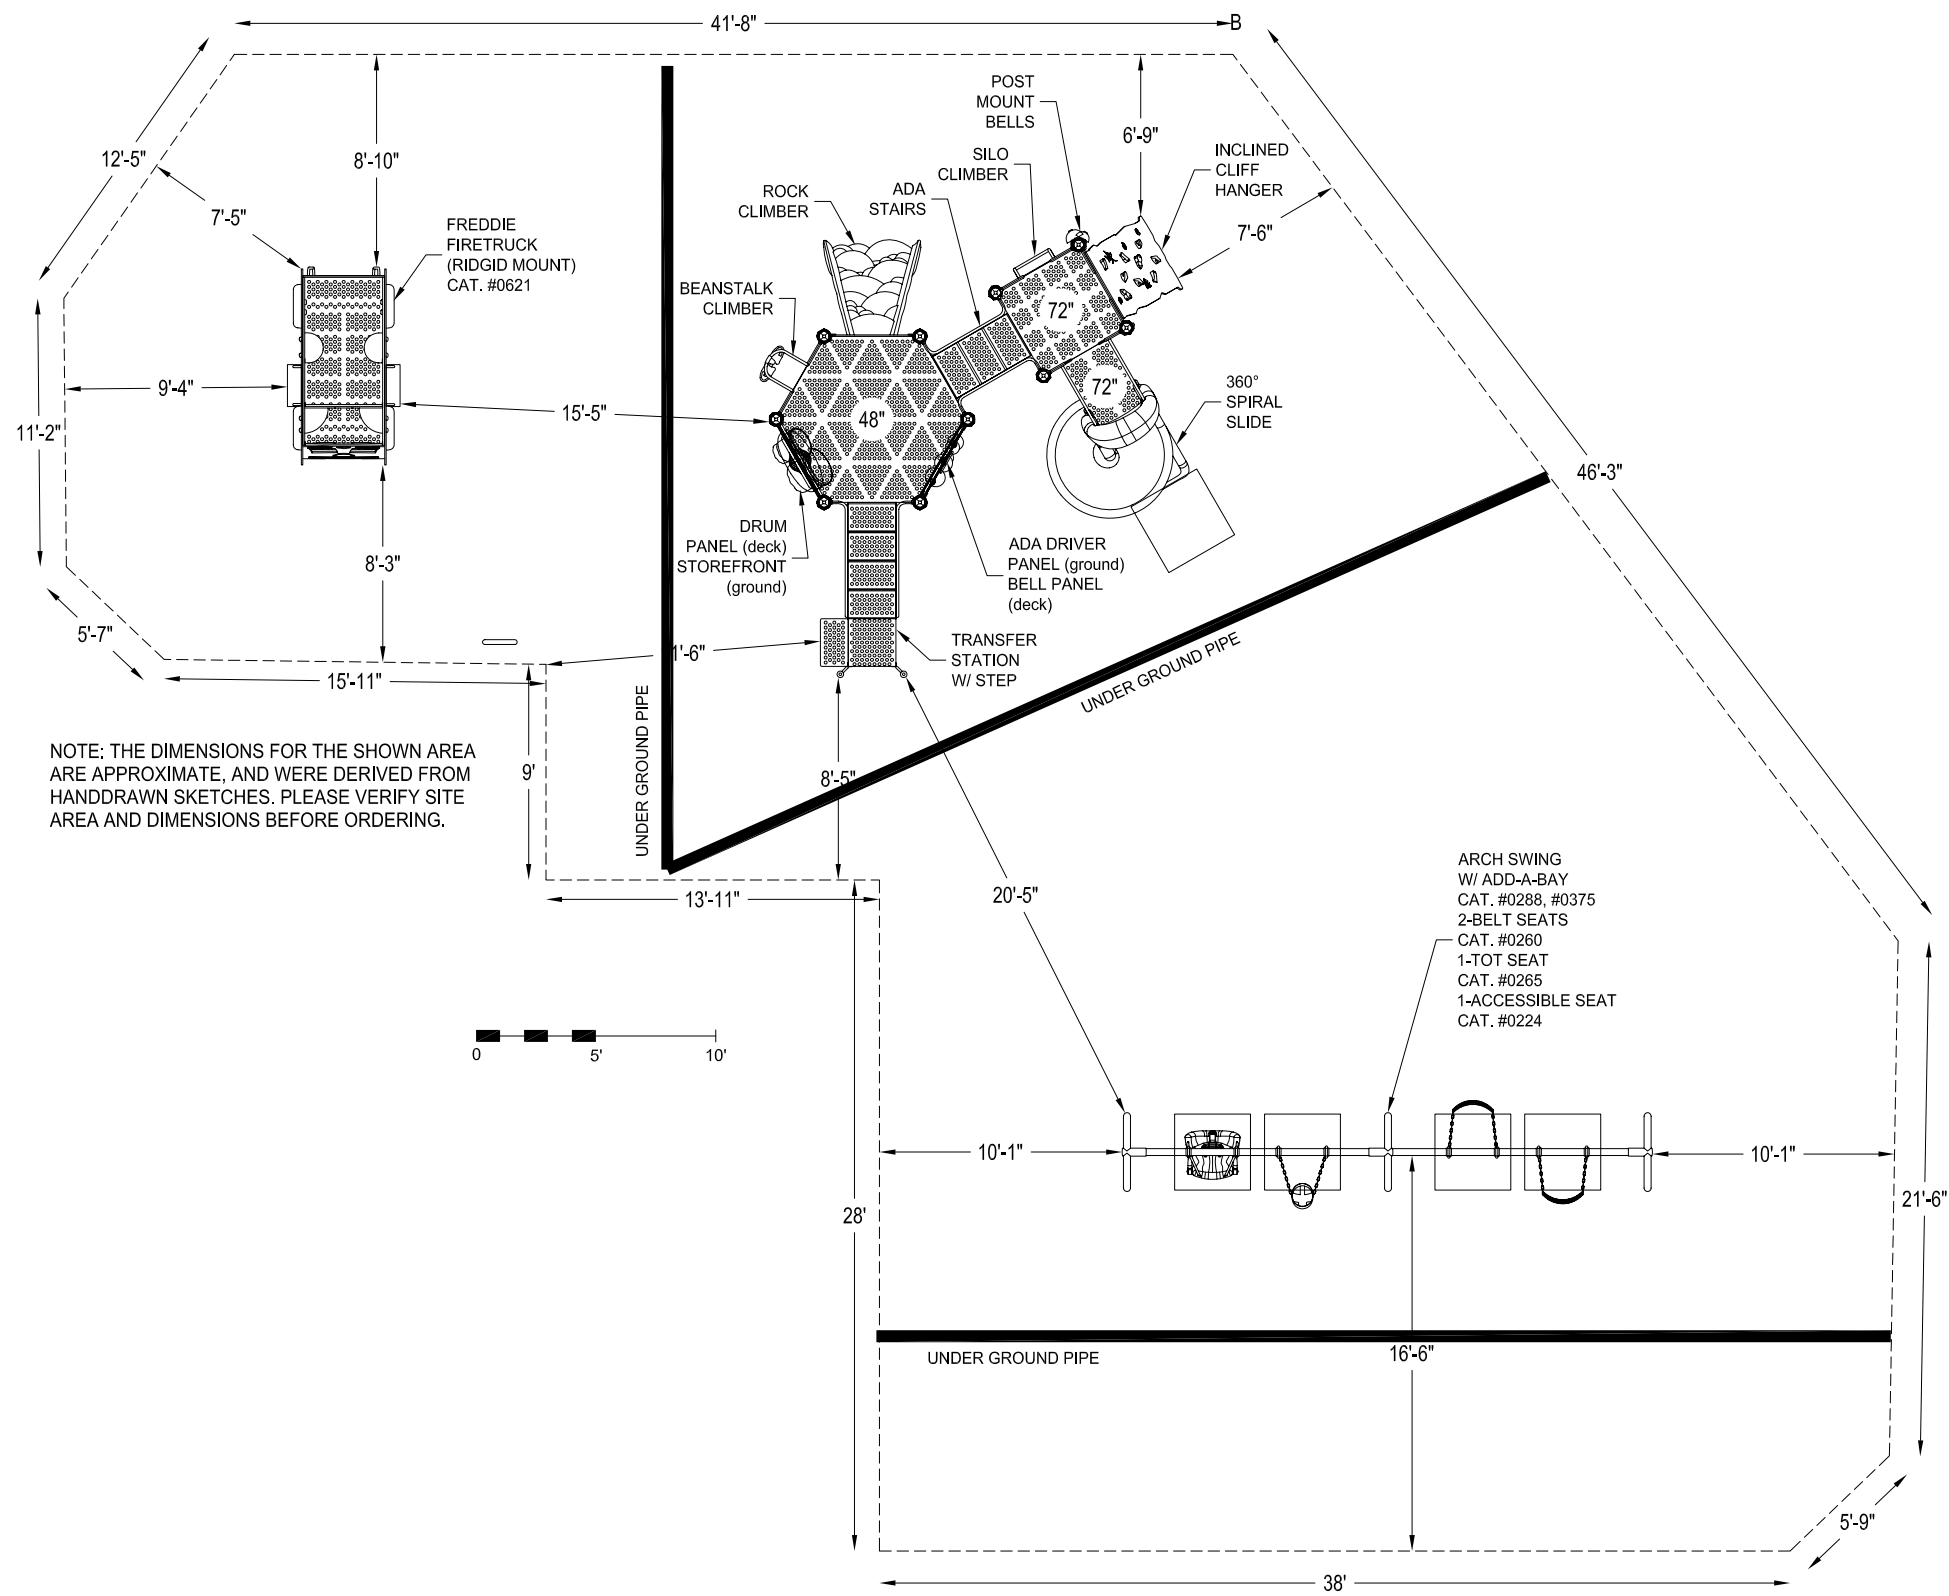



\*Playground Supervision Required

**PLAYWORLD™**

© 2007 Playworld Systems, Inc.  
Playworld™ is a brand of Playworld Systems, Inc.

PROJECT NO: <b>092636.KAB</b>	REV: -	DATE: <b>21-MAY-09</b>
SYSTEM: <b>PLAYMAKERS</b>		SCALE: <b>1/8" = 1'-0"</b>
SITE PLAN		DRAWN BY: <b>M. MERTZ</b>

CPSC #325

51 USERS

17'11" x 19'6" x 10'3"

2-12

3072 SqFt.

8 Ft.

SEE DWG

**KaBOOM! CA**  
400 S. El Camino Real  
Suite 260  
San Mateo, CA 94402

**DELDRIDGE COMMUNITY CENTER**

SEATTLE, WA

# A great place to play coming soon!




it starts with a  
playground.

## Delridge Community Center

Seattle, WA  
July 17, 2009



Featured Colors:

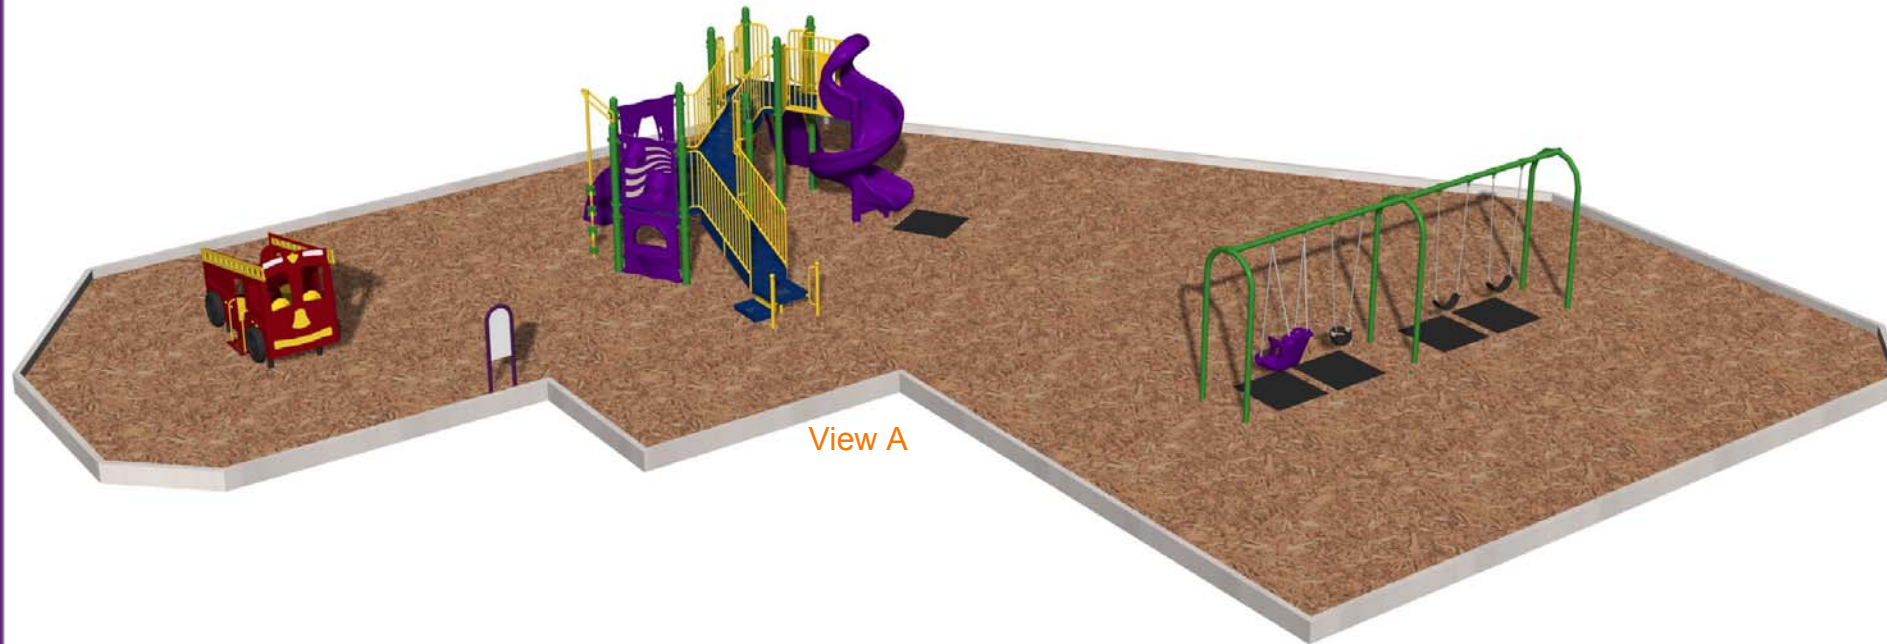

Sponsored by:

**Bank of America**



Playground design provided  
by KaBOOM! Partner in play



get involved at [kaboom.org](http://kaboom.org)