

5908 Fauntleroy Way SW

5908 FAUNTLEROY WAY SW
SEATTLE, WA 98136

DPD PROJECT # 6494663

PROJECT DESCRIPTION: DEMO SERVICE BUILDING,
CONSTRUCT (6) ROWHOUSES WITH (5) OPEN PARKING STALLS.

LEGAL DESCRIPTION: LOT 22-23-24, BLOCK 31, SEA VIEW PARK
ADD LESS ST TO THE CITY OF SEATTLE

TAX ID NUMBER: 762570-2830


PROJECT TEAM:

OWNER/APPLICANT:
RON RUBIN
2312 EASTLAKE AVE E
SEATTLE, WA 98102

ARCHITECT/PROJECT CONTACT:
JULIAN WEBER, AIA
3715 SOUTH HUDSON STREET
SUITE 105
SEATTLE, WA 98118
p 206.953.1305

ZONE: LR2

LOT AREA: 7,140 SF

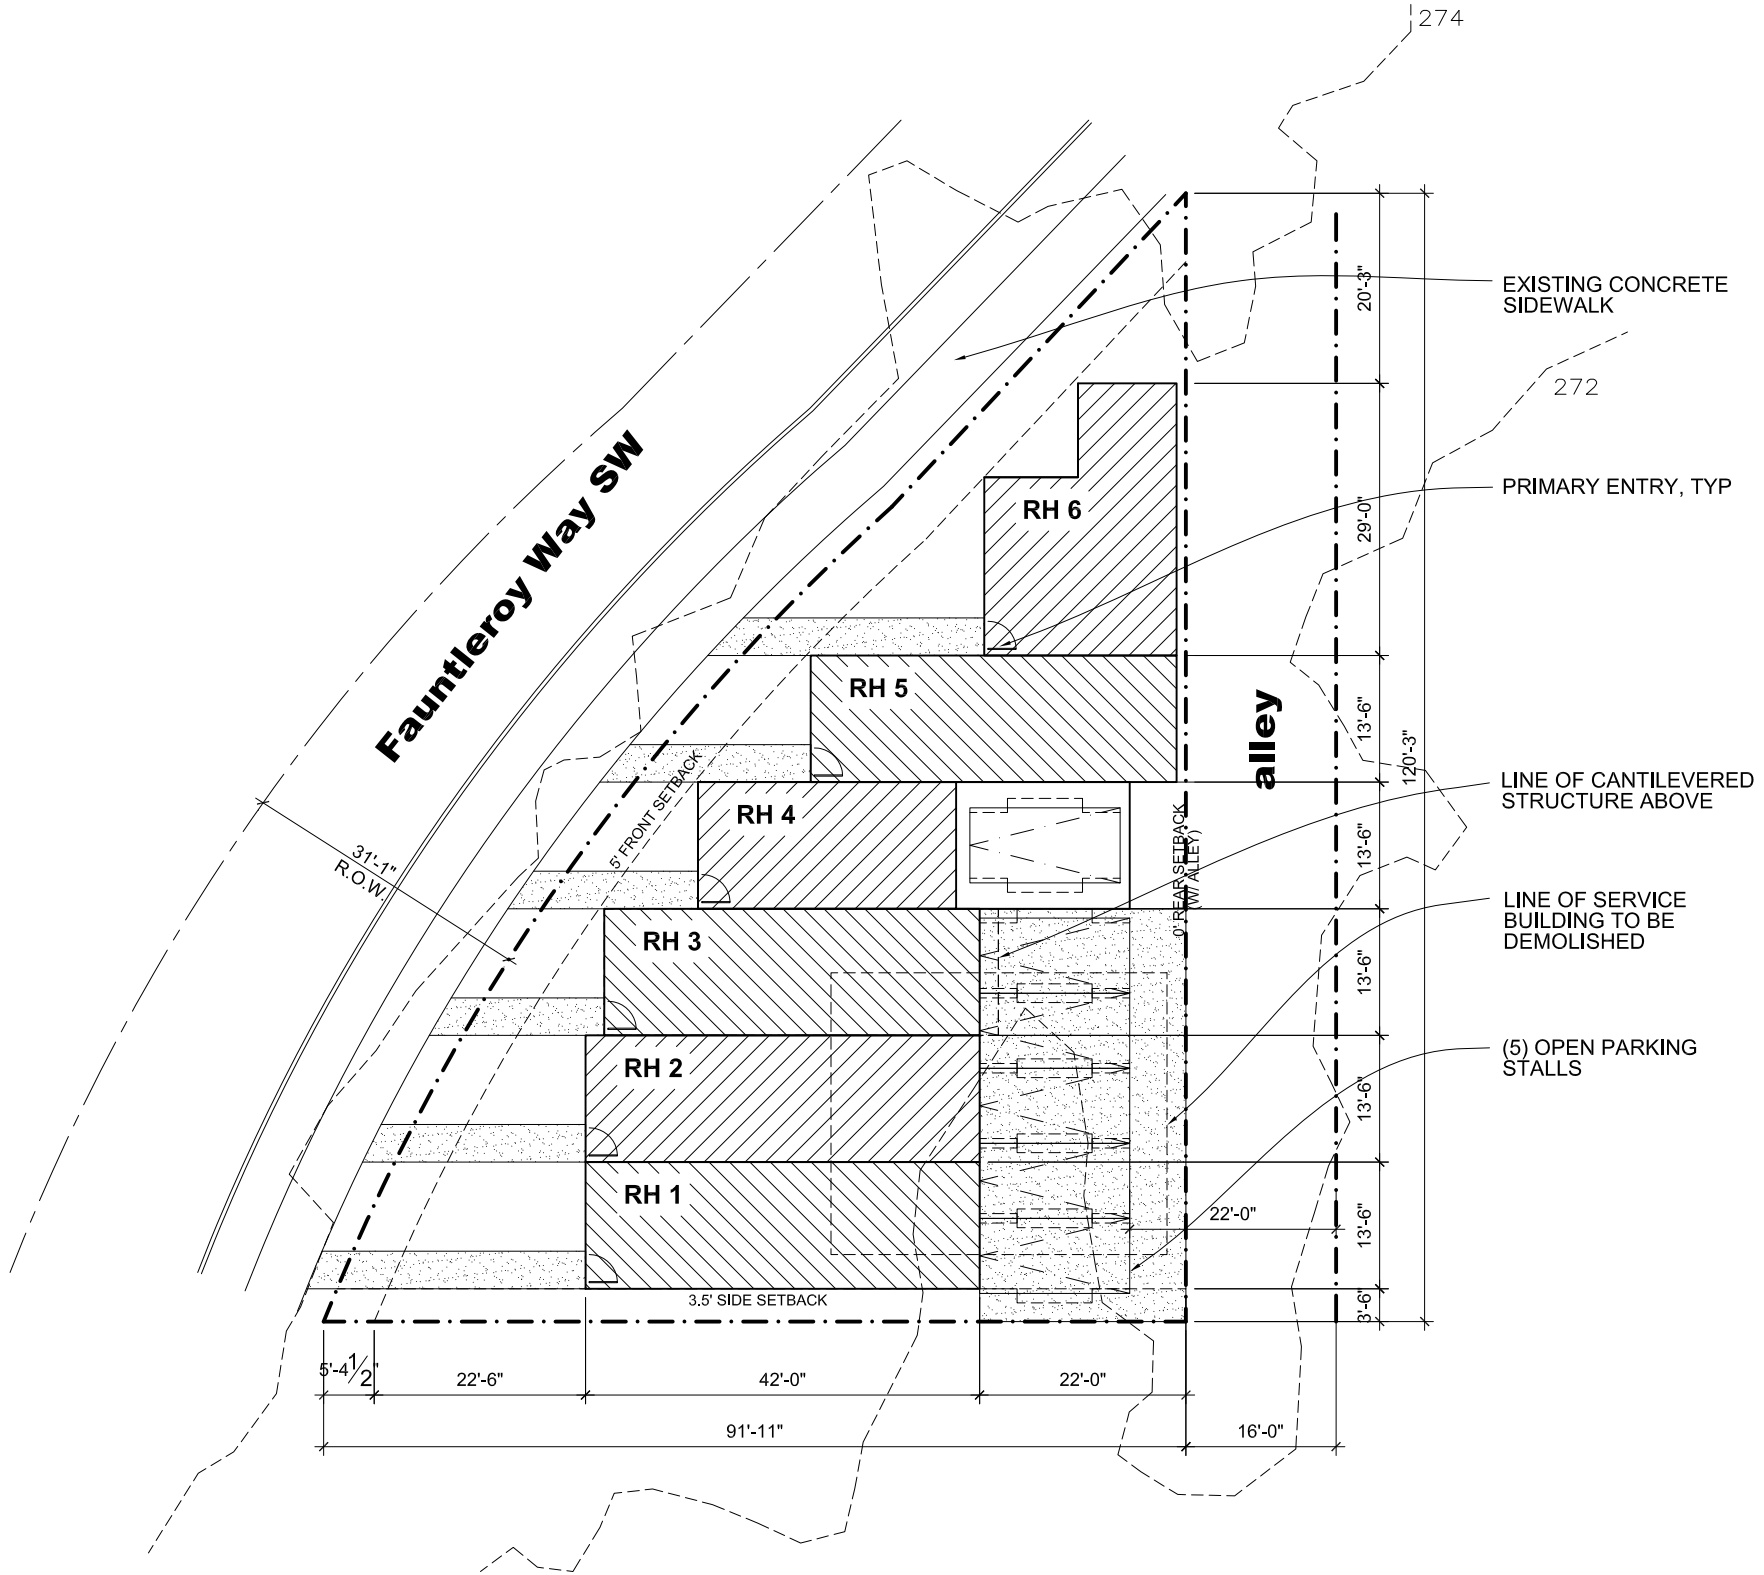

PRELIMINARY SITE PLAN

SCALE: 1" = 20'

