



Matchline See Bottom Right

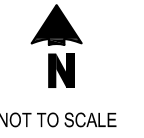

NOT TO SCALE

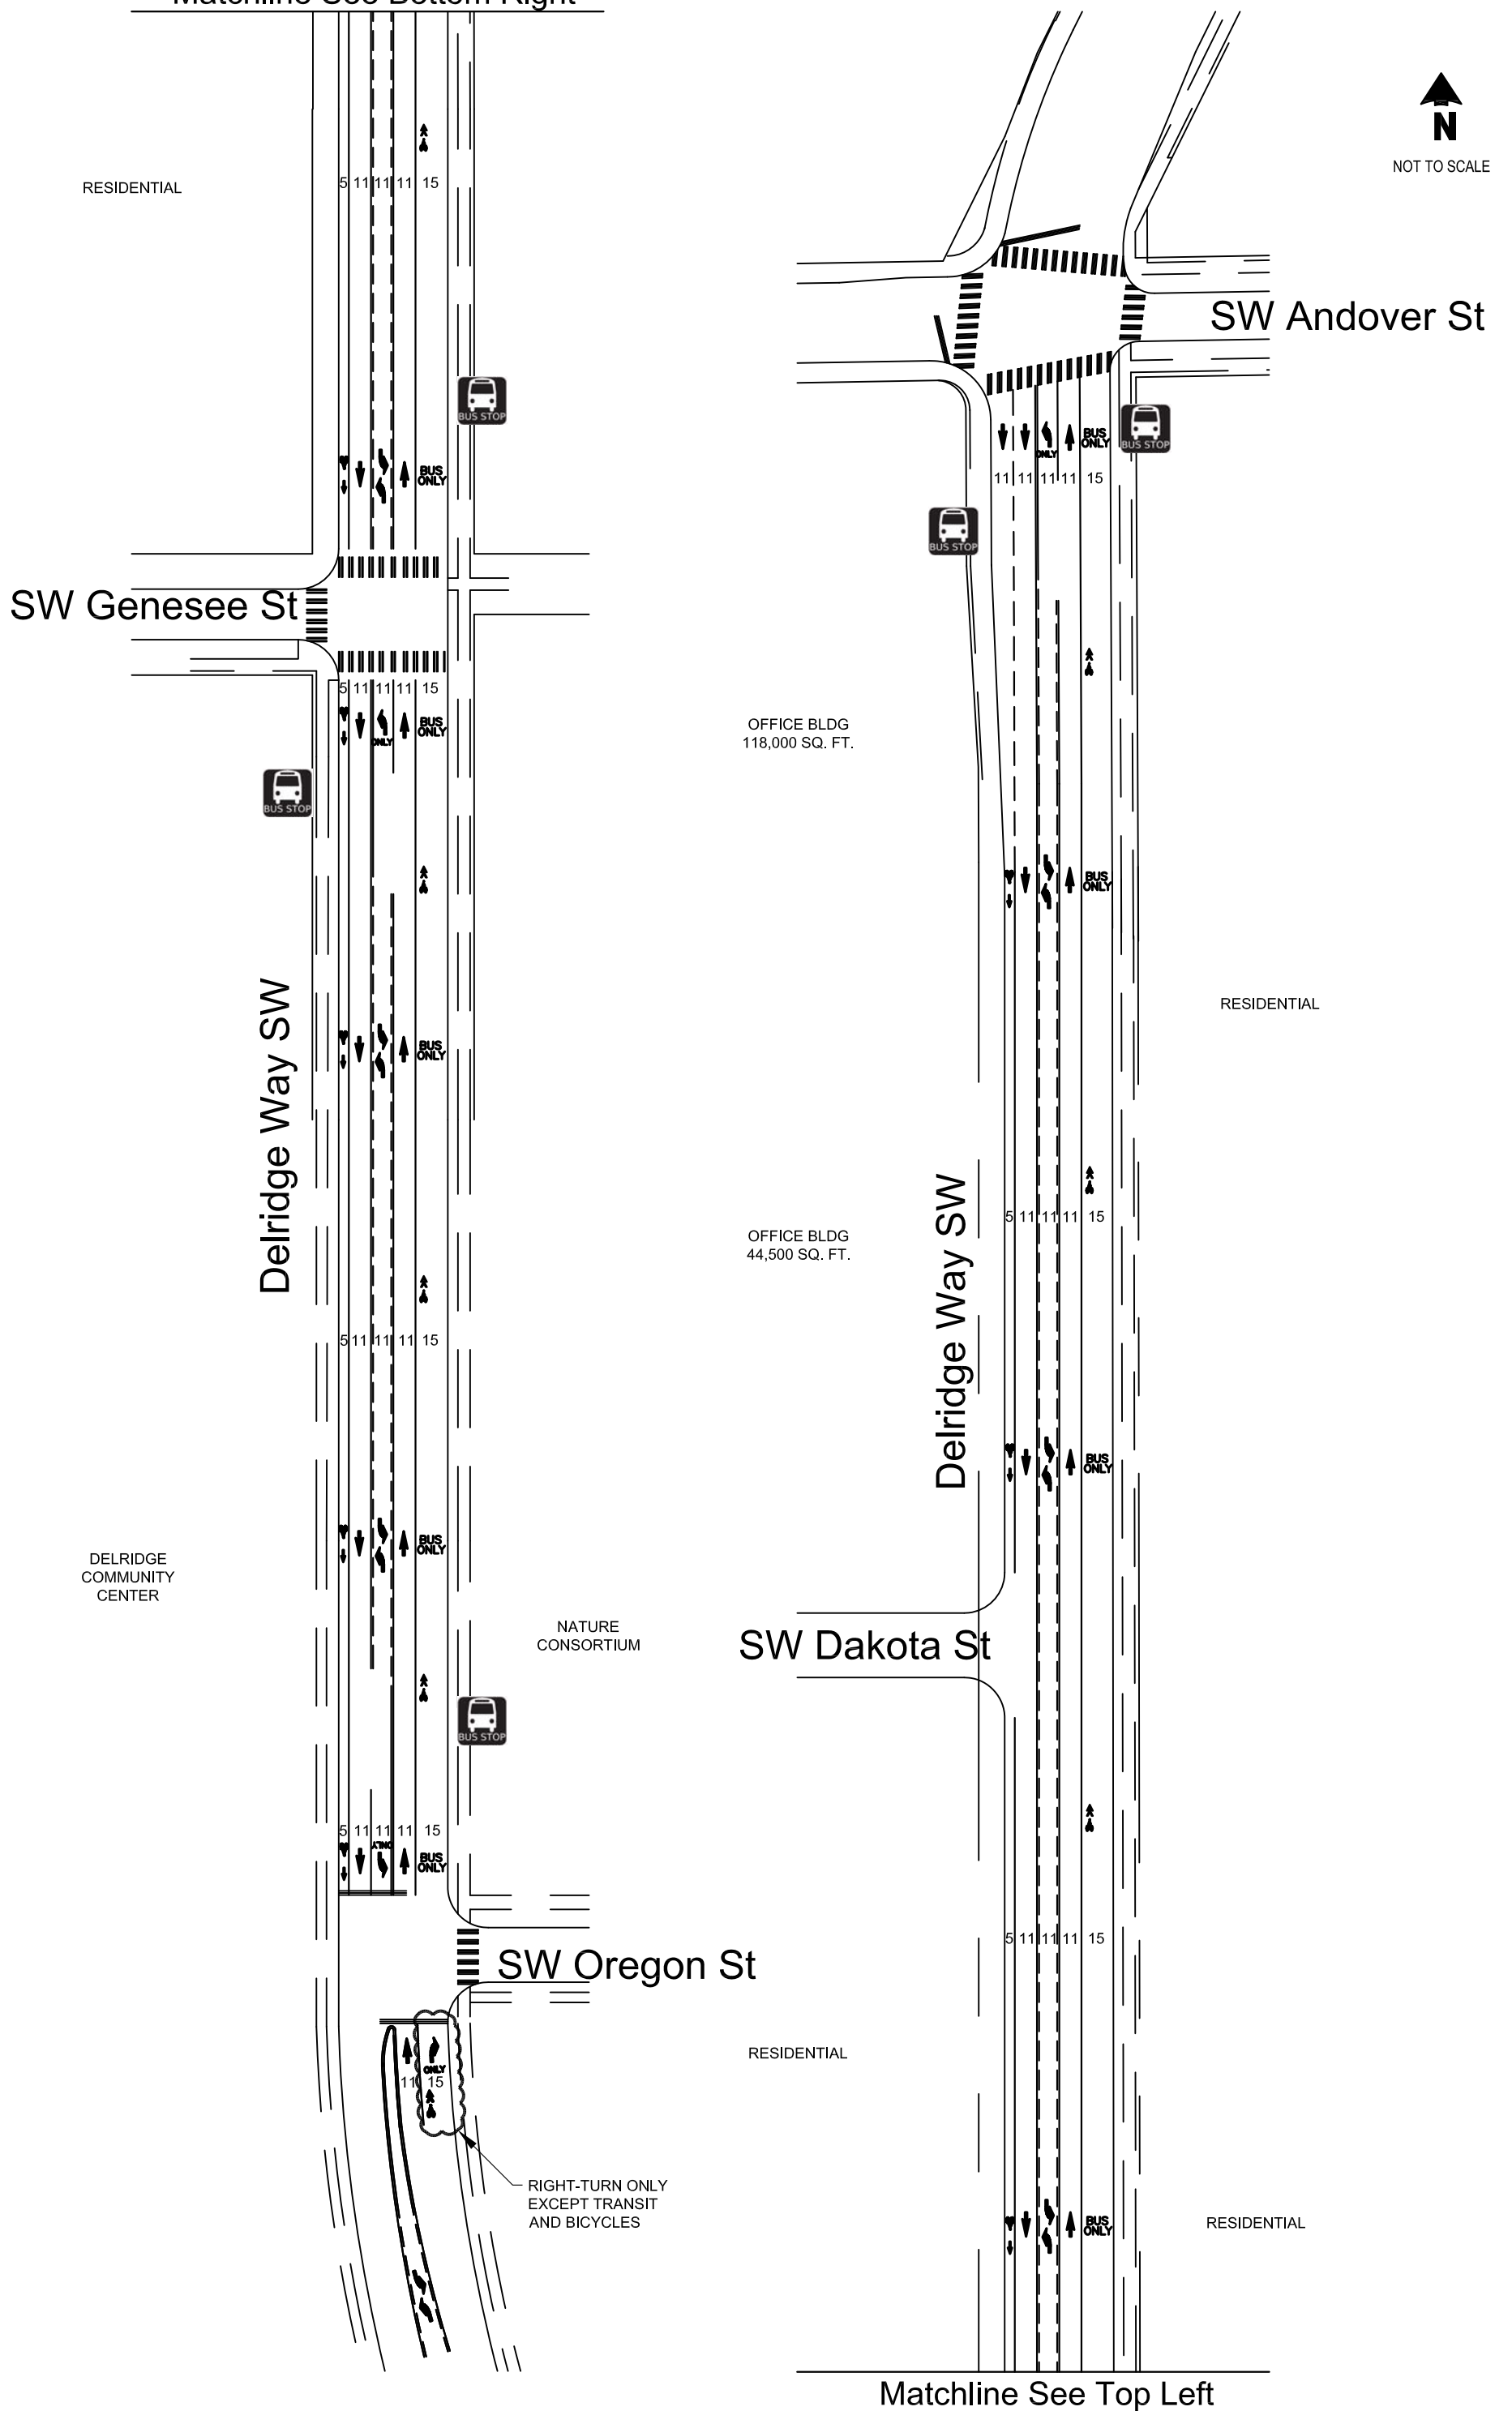

Delridge Way SW Proposed Bus and Bike Lanes

Route 120 Transit Operations Improvement Project