



ST3 REGIONAL HIGH-CAPACITY TRANSIT SYSTEM PLAN

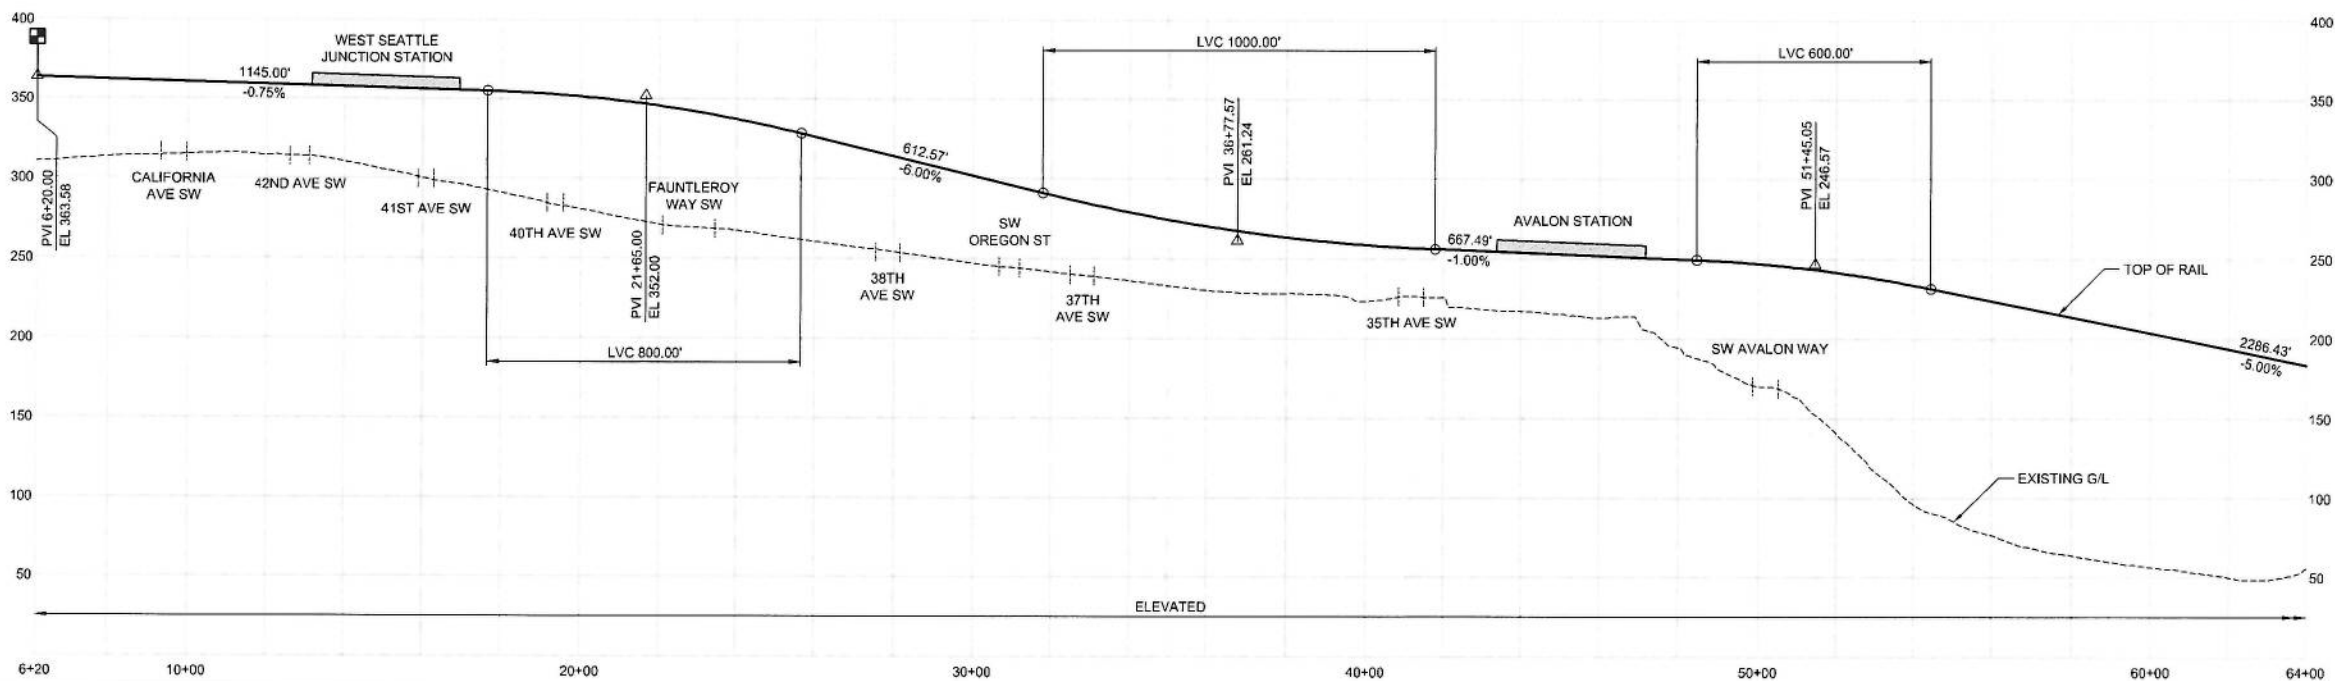




04/11/16 4:19 PM
M:\PLANNING & DEVELOPMENT\LRP-ST3\CAO 2014\DESIGN\WS - 5000\C-03a2\C-03a2 - SHEETS.DWG

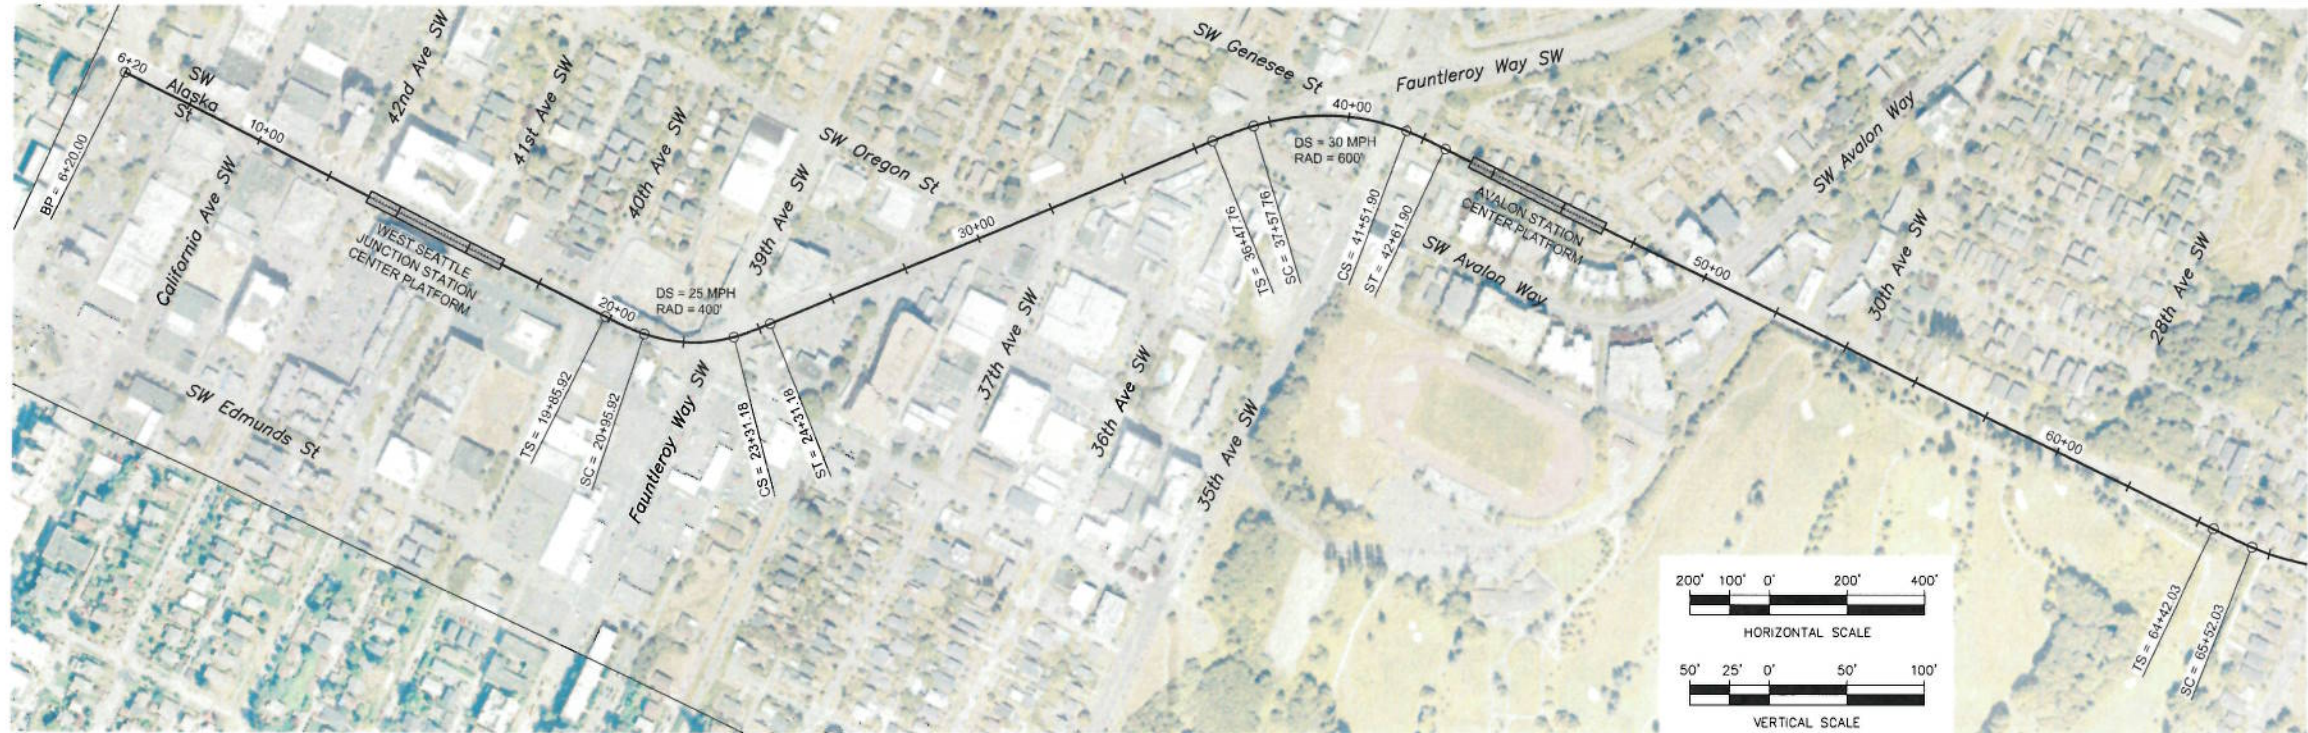

C-03a2
DOWNTOWN SEATTLE TO WEST SEATTLE - ELEVATED
CONNECTED TO CENTRAL LINK
PLAN & PROFILE

DWG NO. _____
SHEET 1 OF 5
REV. NO. 1

ST3 REGIONAL HIGH-CAPACITY TRANSIT SYSTEM PLAN

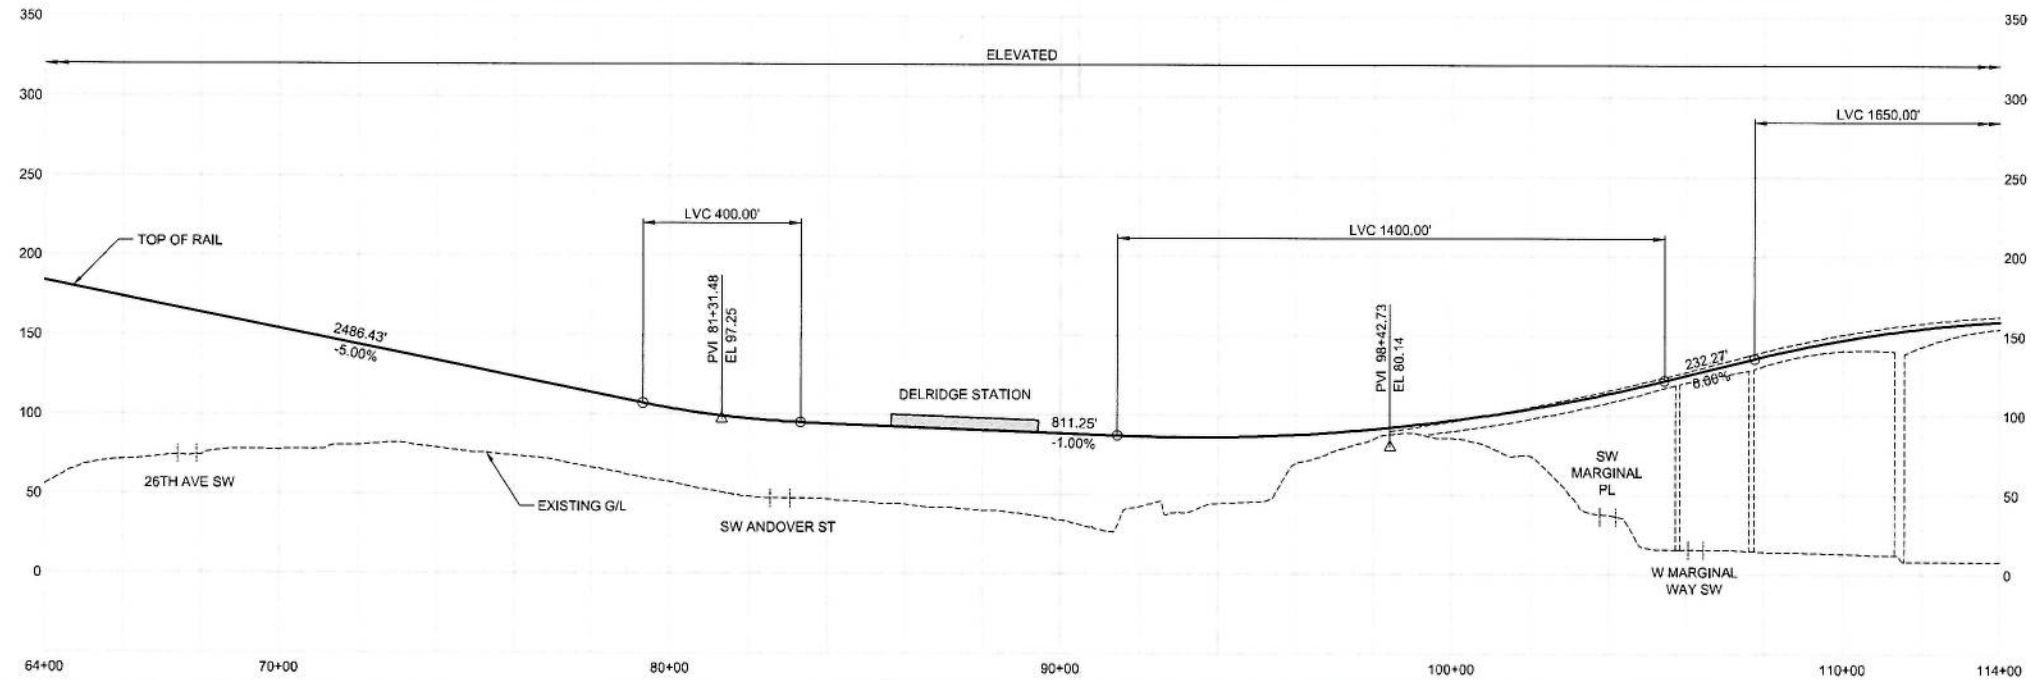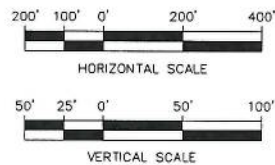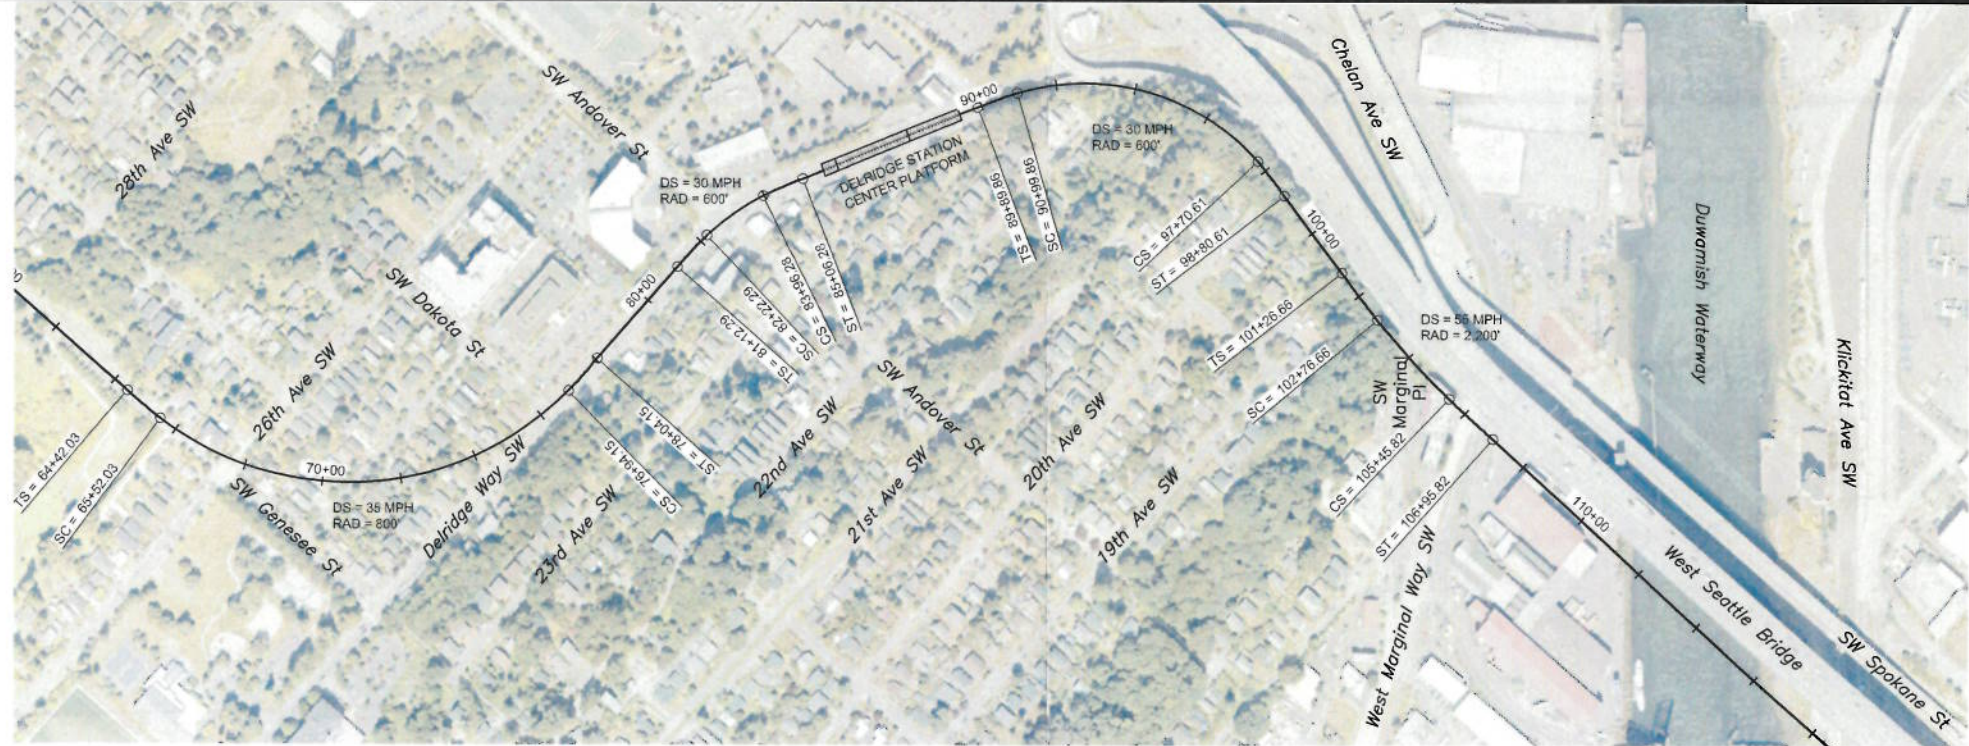


04/11/16 | 4:20 PM
N:\PLANNING & DEVELOPMENT\LP-ST3\CADD 2014\DESIGN\WS -5000\C-03a2 - SHEETS.DWG



C-03a2
DOWNTOWN SEATTLE TO WEST SEATTLE - ELEVATED
CONNECTED TO CENTRAL LINK
PLAN & PROFILE

DWG NO. _____
SHEET 2 OF 5
REV. NO. 1

ST3 REGIONAL HIGH-CAPACITY TRANSIT SYSTEM PLAN

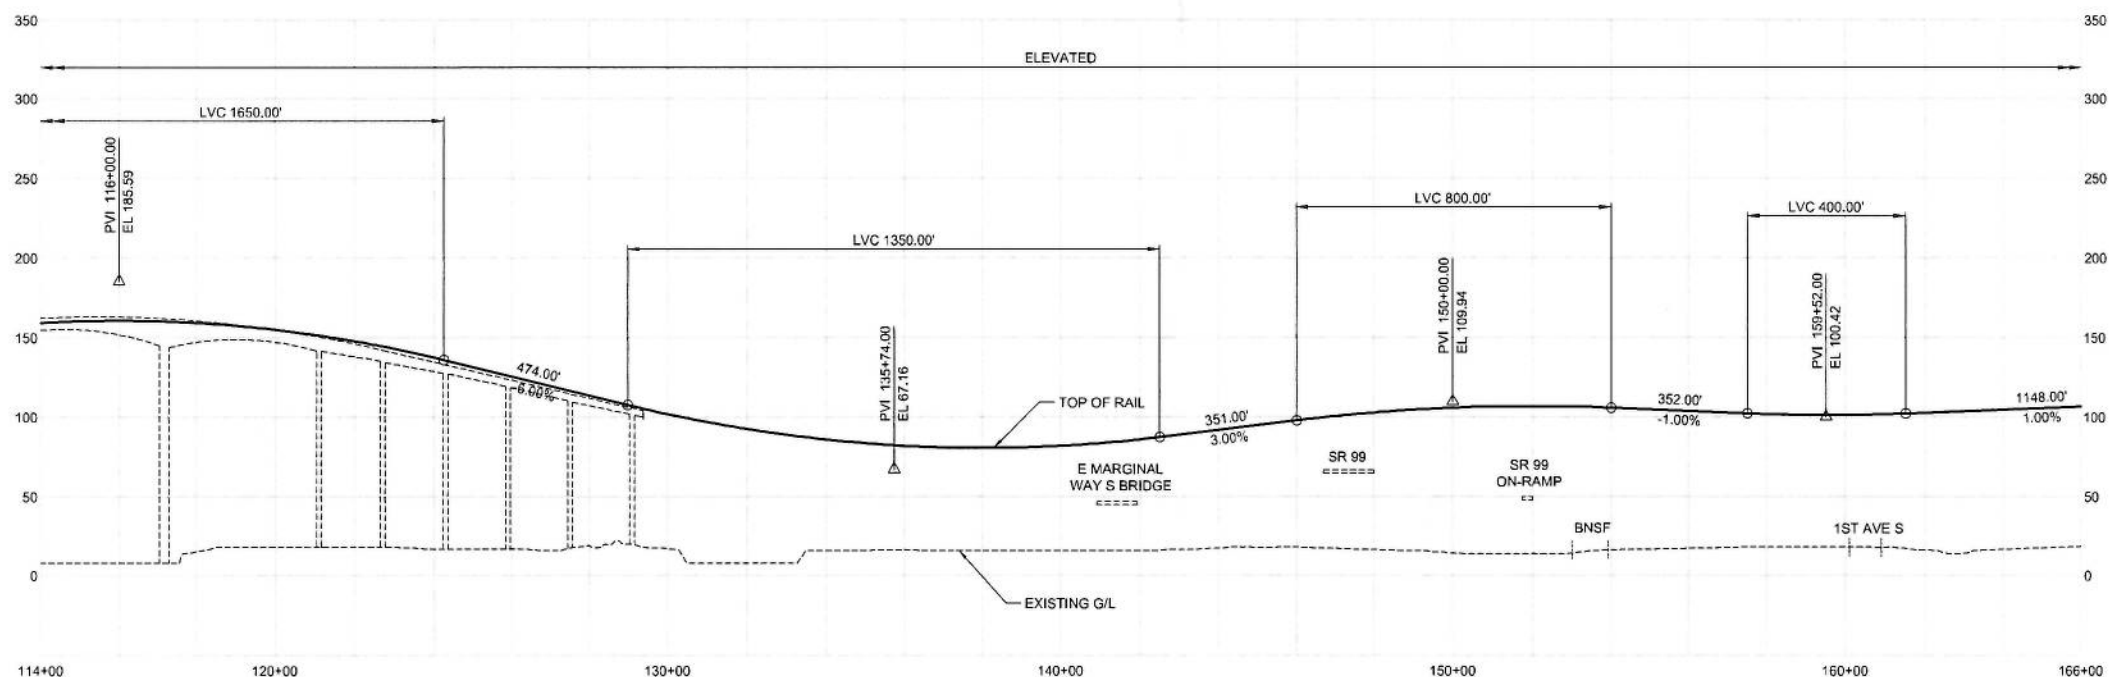




04/11/16 | 4:21 PM
M:\PLANNING & DEVELOPMENT\LRP-ST3\CAO 2014\DESIGN\WS -S000\C-03a2\C-03a2 - SHEETS.DWG



C-03a2
DOWNTOWN SEATTLE TO WEST SEATTLE - ELEVATED
CONNECTED TO CENTRAL LINK
PLAN & PROFILE

DWG NO. _____
SHEET 3 OF 5
REV. NO. 1

ST3 REGIONAL HIGH-CAPACITY TRANSIT SYSTEM PLAN

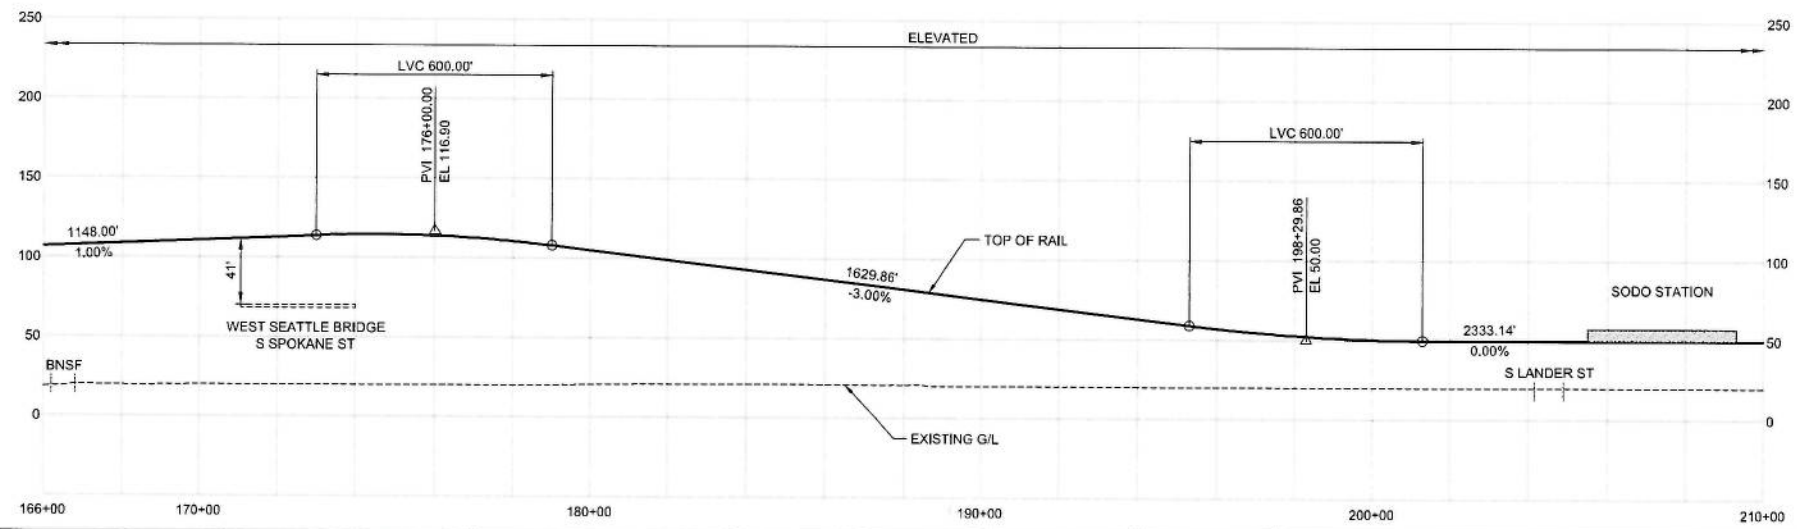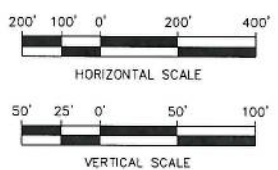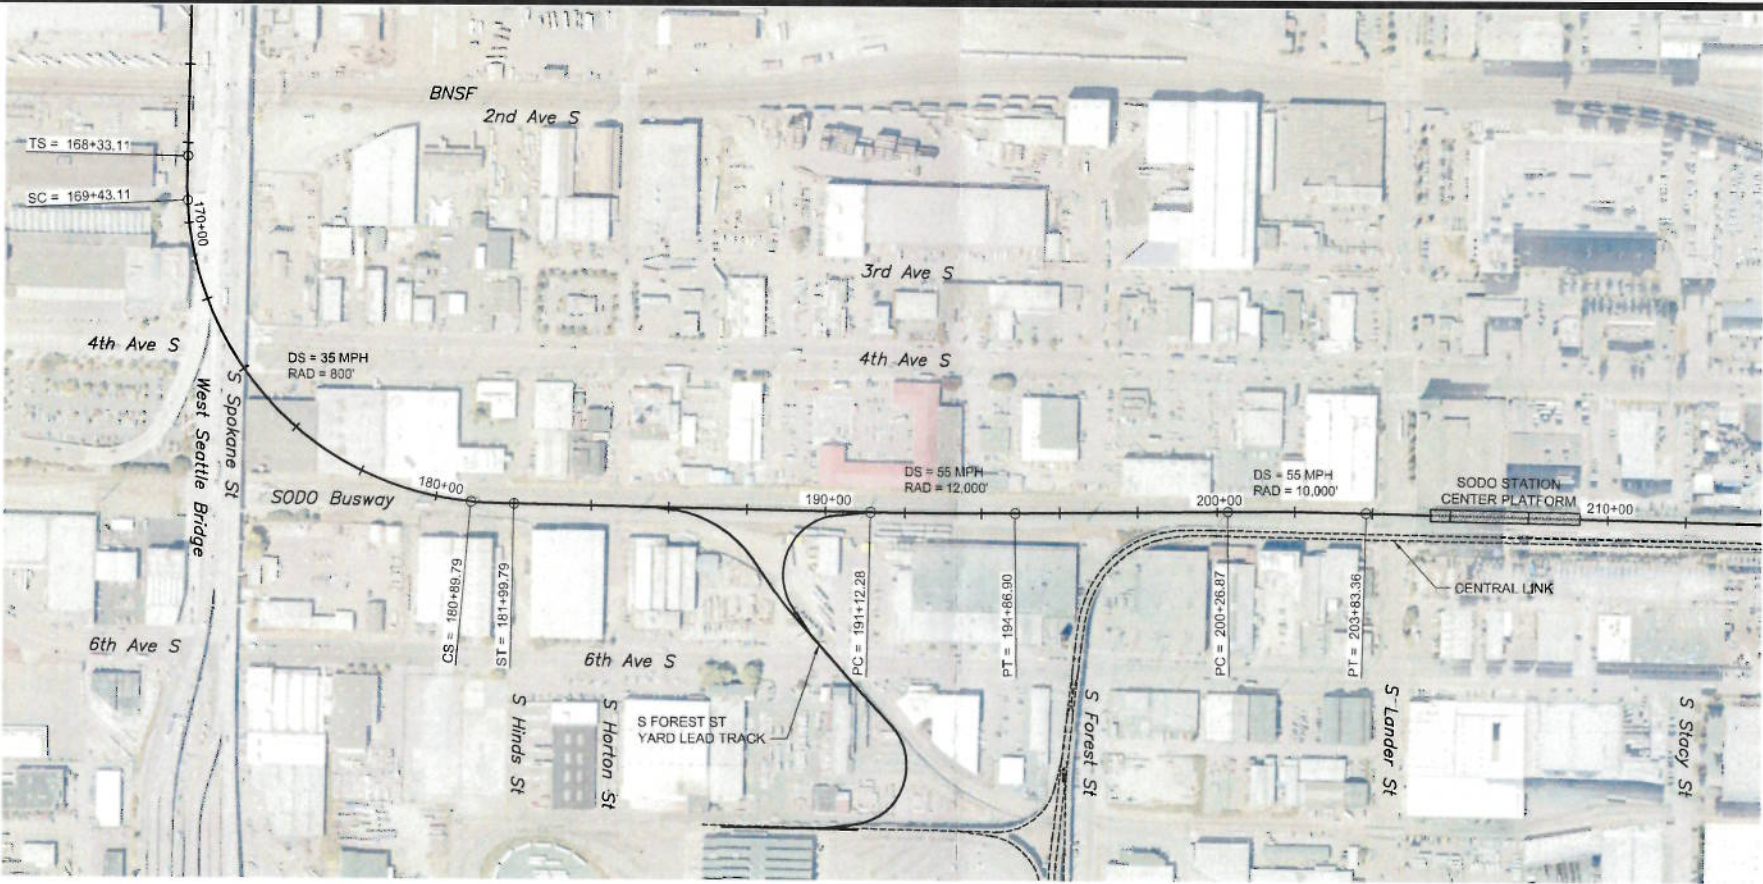




07/20/16 7:45 AM
M:\PLANNING & DEVELOPMENT\RP-ST3\0400 2014\DESIGN\WS -SODO\C-03a2\C-03a2 - SHEETS.DWG



C-03a2
DOWNTOWN SEATTLE TO WEST SEATTLE - ELEVATED
CONNECTED TO CENTRAL LINK
PLAN & PROFILE

DWG NO. _____
SHEET 4 OF 5
REV. NO. 1

ST3 REGIONAL HIGH-CAPACITY TRANSIT SYSTEM PLAN

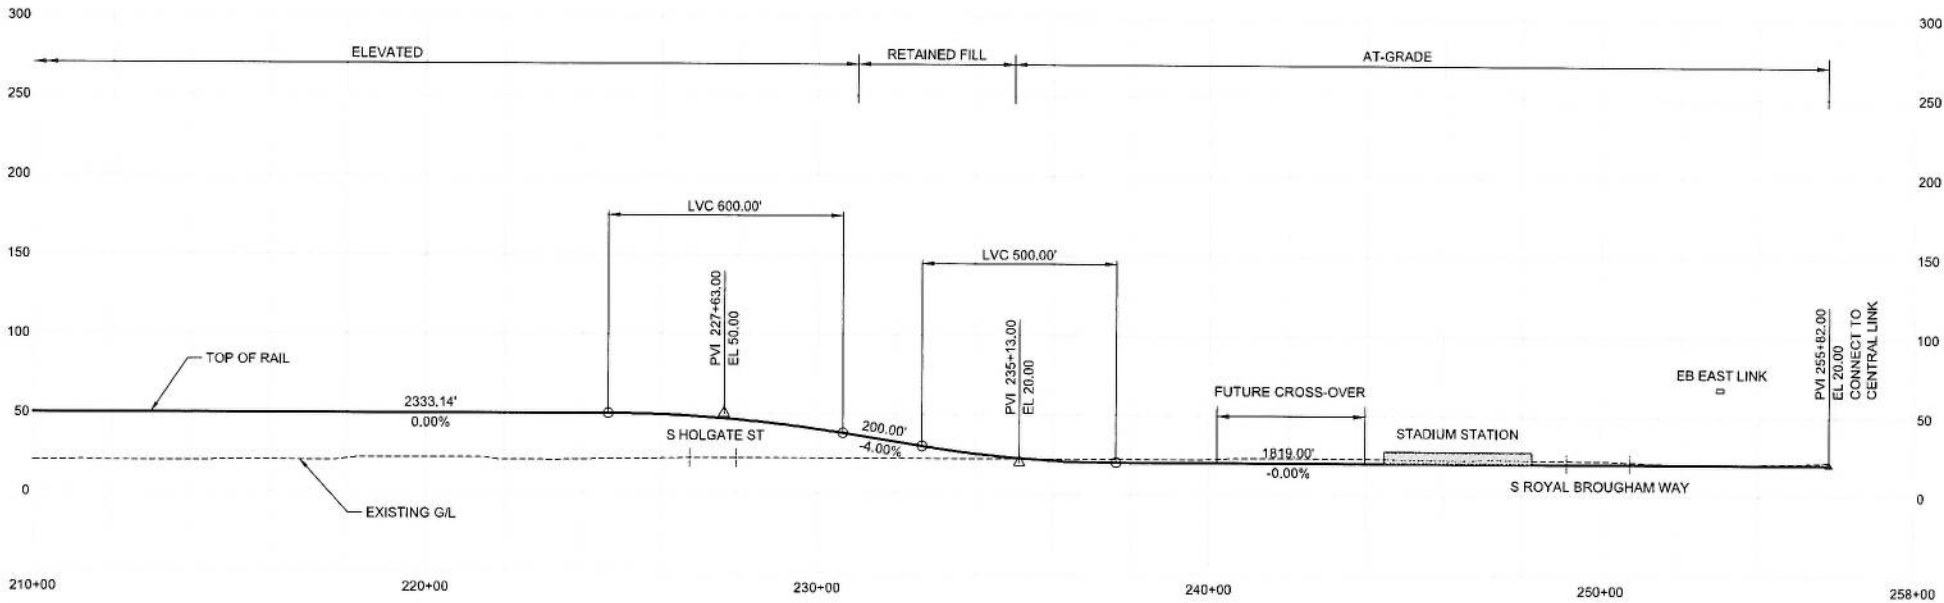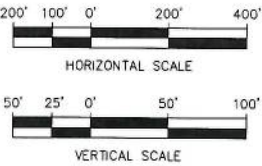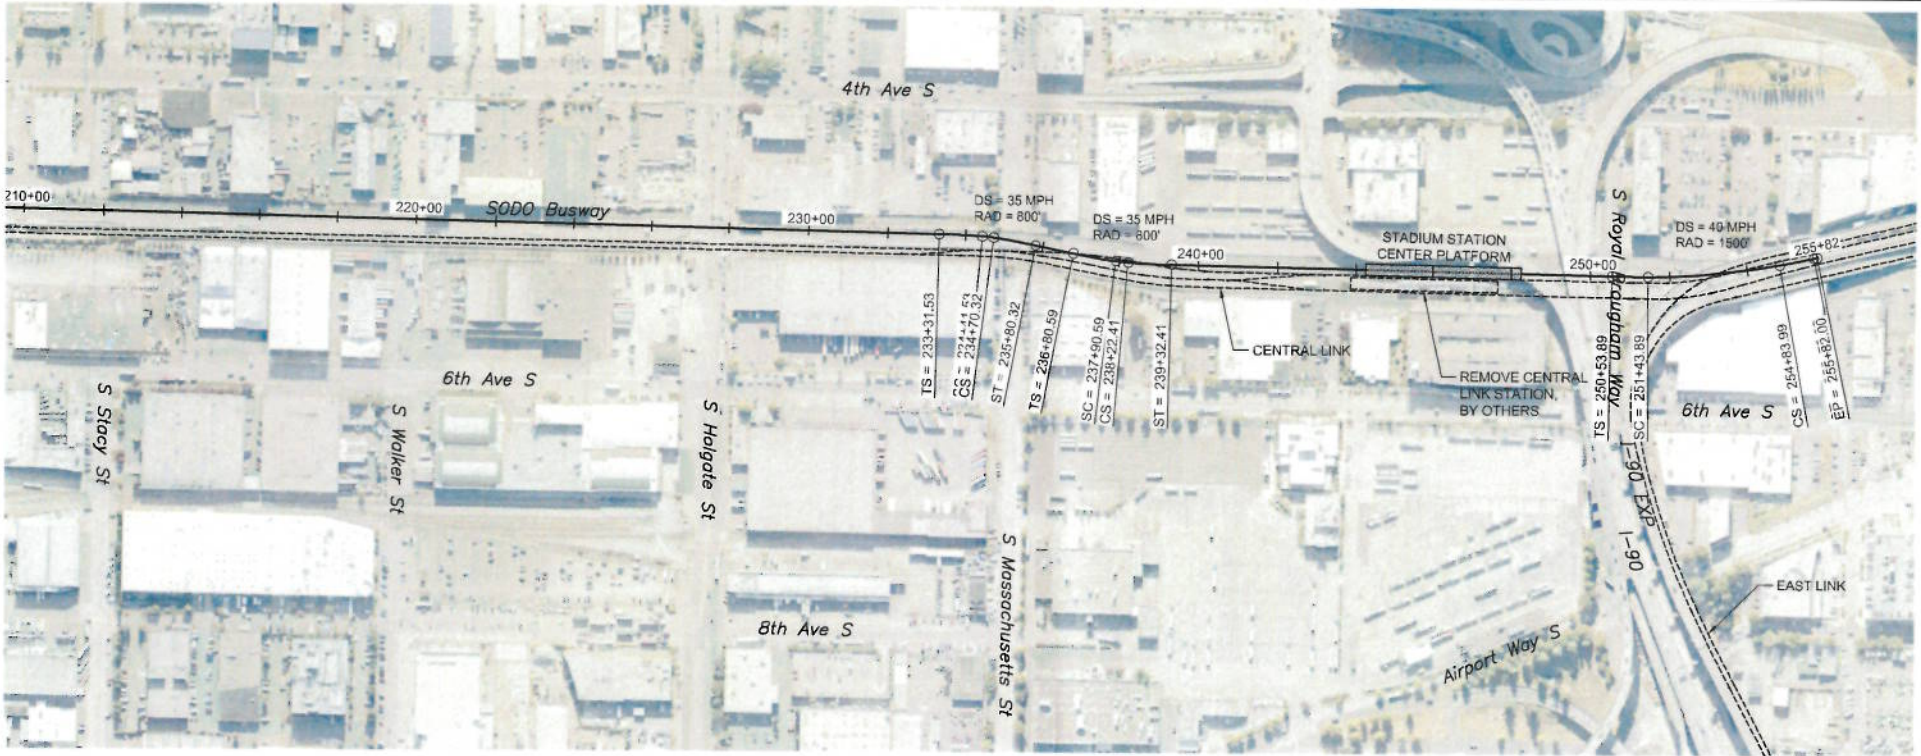

07/15/16 | 1:10 PM
M:\PLANNING & DEVELOPMENT\LRP-ST3\CADD 2014\DESIGN\WS -SODO\C-03a2\C-03a2 - SHEETS.DWG



C-03a2
DOWNTOWN SEATTLE TO WEST SEATTLE - ELEVATED
CONNECTED TO CENTRAL LINK
PLAN & PROFILE

DWG NO. _____
SHEET 5 OF 5
REV. NO. 1