


Site Address	Parcel Number	Legal Description	Plat Block	Plat Lot
1116 ALKI AVE SW 98116	386740-0350	KING ADD	2	38
1110 ALKI AVE SW 98116	386740-0355	KING ADD	2	39
1108 ALKI AVE SW 98116	386740-0360	KING ADD	2	40
1104 ALKI AVE SW 98116	386740-0365	KING ADD	2	41
1100 ALKI AVE SW 98116	386740-0370	KING ADD	2	42
1001 ALKI AVE SW 98116	386740-0375	KING ADD	2	43

Owner: N & M Property

Alki Ave. SW.

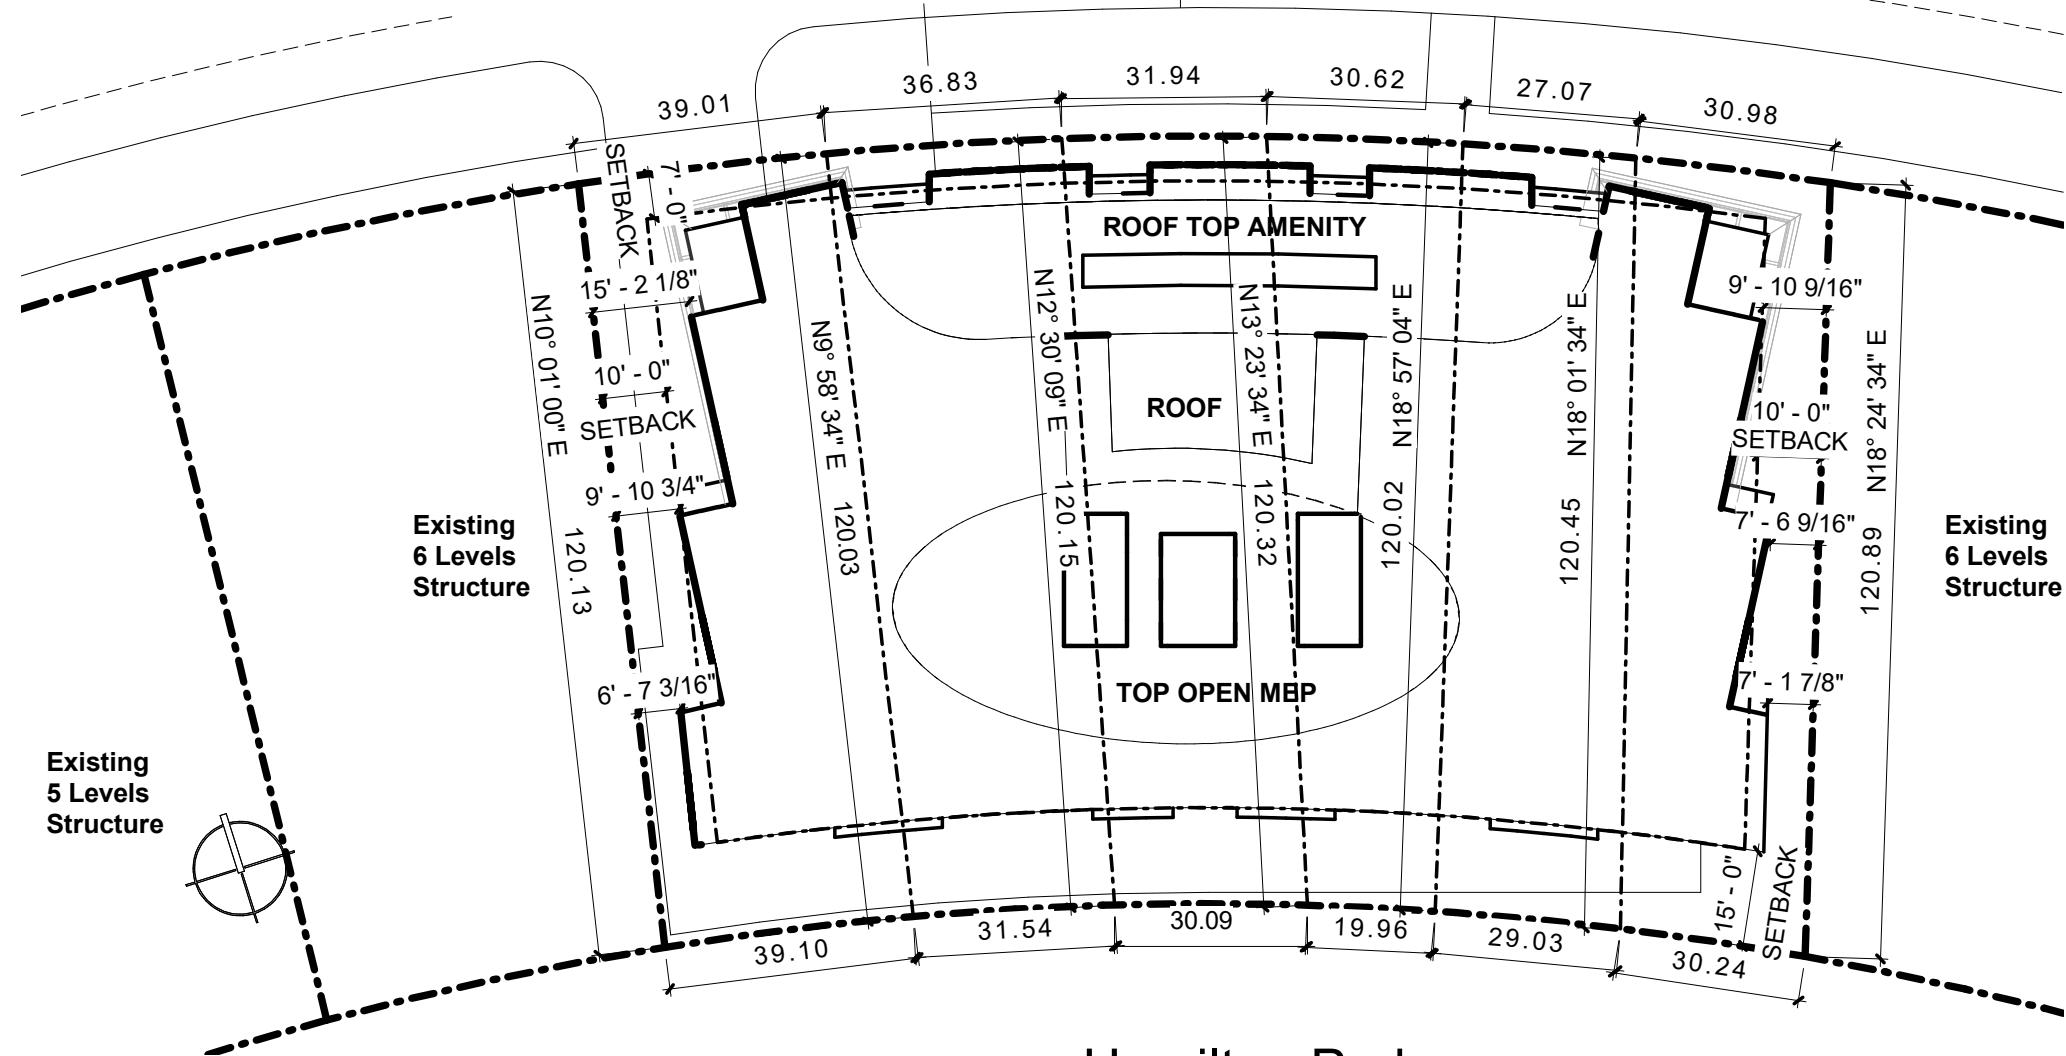

Hamilton Park

1 Preliminary Site Plan
1" = 30'-0"