



project information

**owners:** Bella Mente Early Learning Center  
**address:** 6007 california ave sw  
 seattle, wa 98136  
**zone:** NC2-40 (M)  
**project description:** demolition of an existing building to construct a new four-story mixed-used building.  
**parcel number:** 762570-3330  
**legal description:** SEA VIEW PARK ADD  
 Plat Block: 36  
 Plat Lot: 2  
**lot area:** 7,500 sf

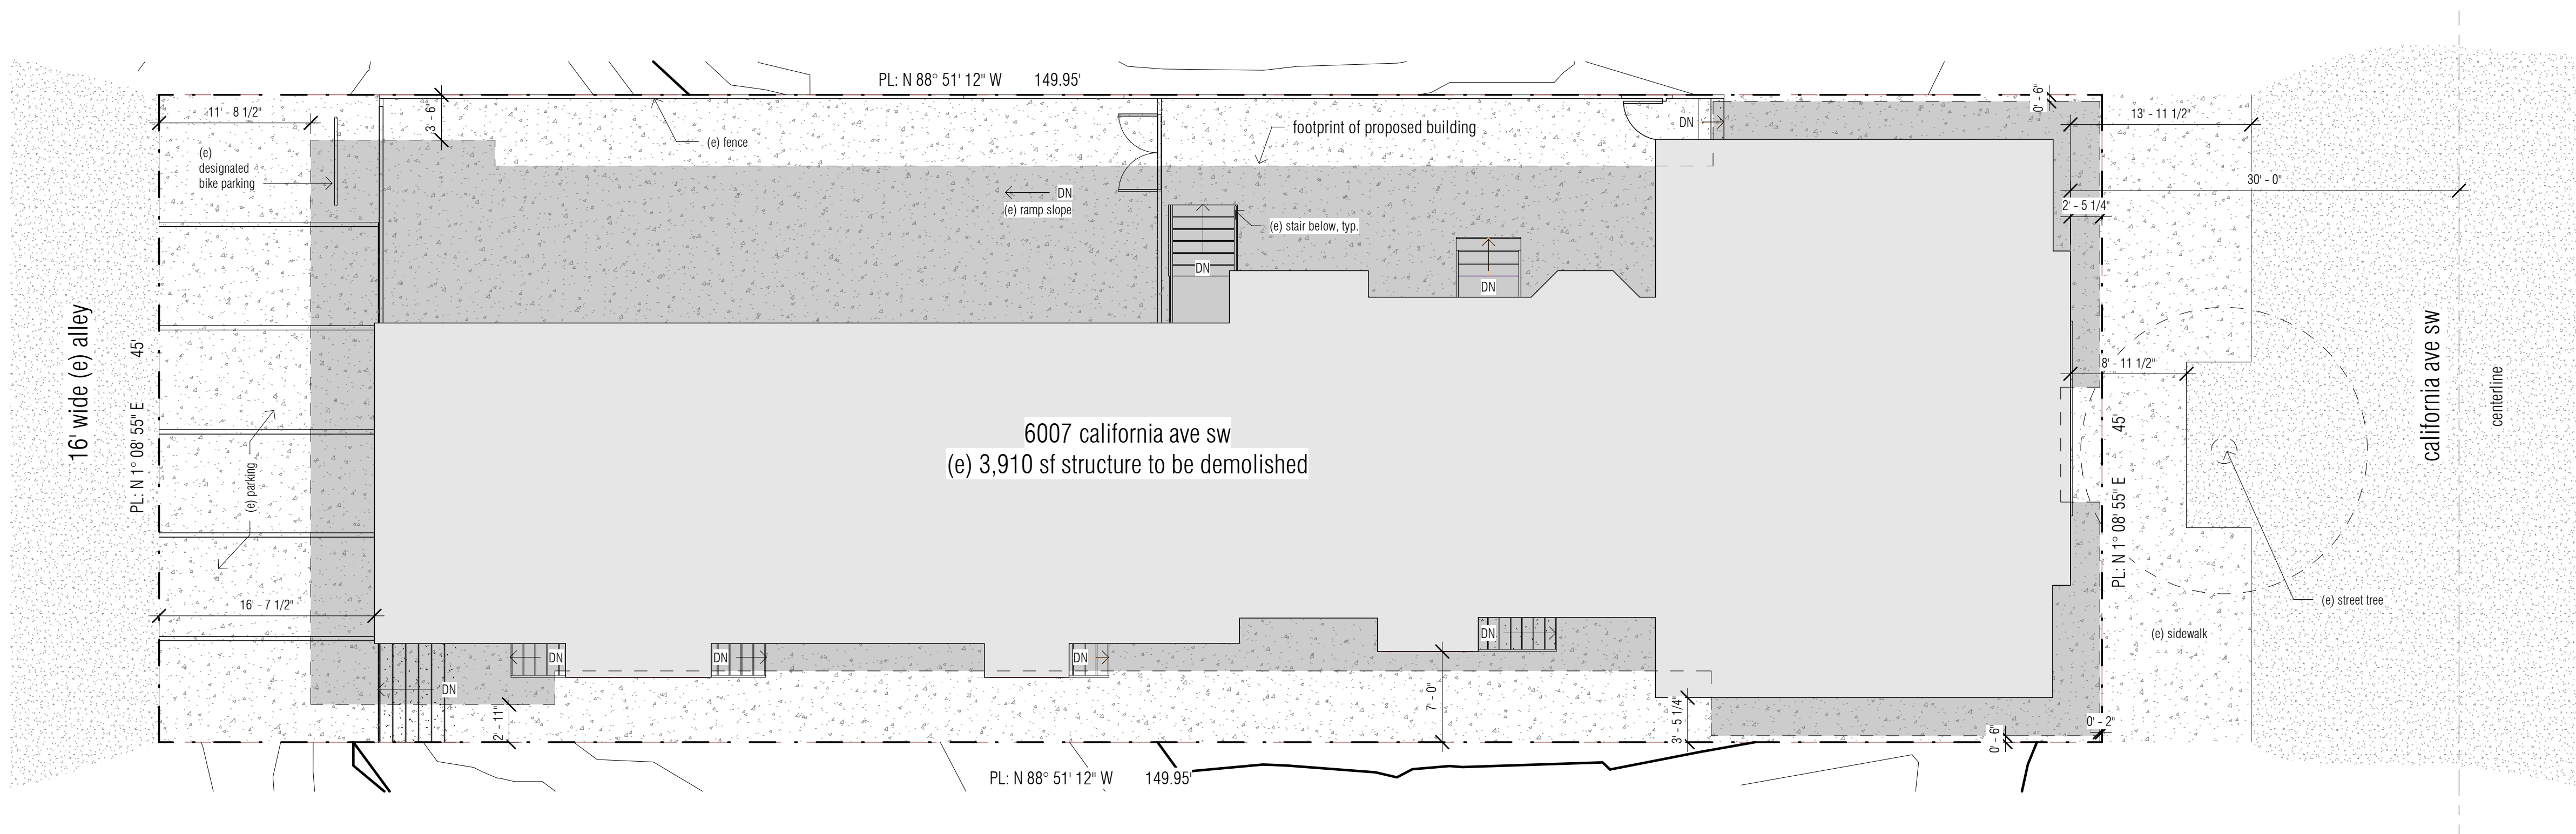

site plan  
 1/8" = 1'-0"

PAF 12 Mar 2021

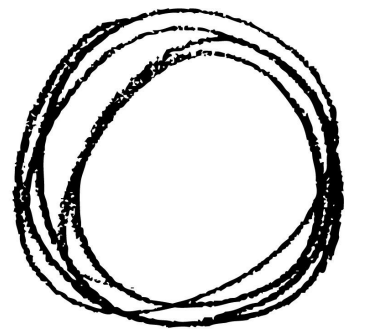

**ATELIER DROME**  
 architecture + interior design

112 prefontaine place s  
 seattle, wa 98104  
 www.atelierdrome.com

**STS - BELLA**

6007 California Ave SW  
 Seattle, WA 98136

**a1.0**  
 site plan