

SQUARE FOOTAGE BREAK DOWN

TOTAL AREA: 2,634sf
 SALES AREA: 1,825sf - 70%
 STORAGE AREA: 809sf - 30%


HOUSES PASSED: 66,000

TEST FIT NOTES:

EXISTING BOH BUILDOUT.

THE EXISTING TOILET ROOMS DO NOT APPEAR TO BE ACCESSIBLE PER CURRENT CODES.

DRINKING FOUNTAIN REQUIRED FOR OCCUPANCY OVER 30.

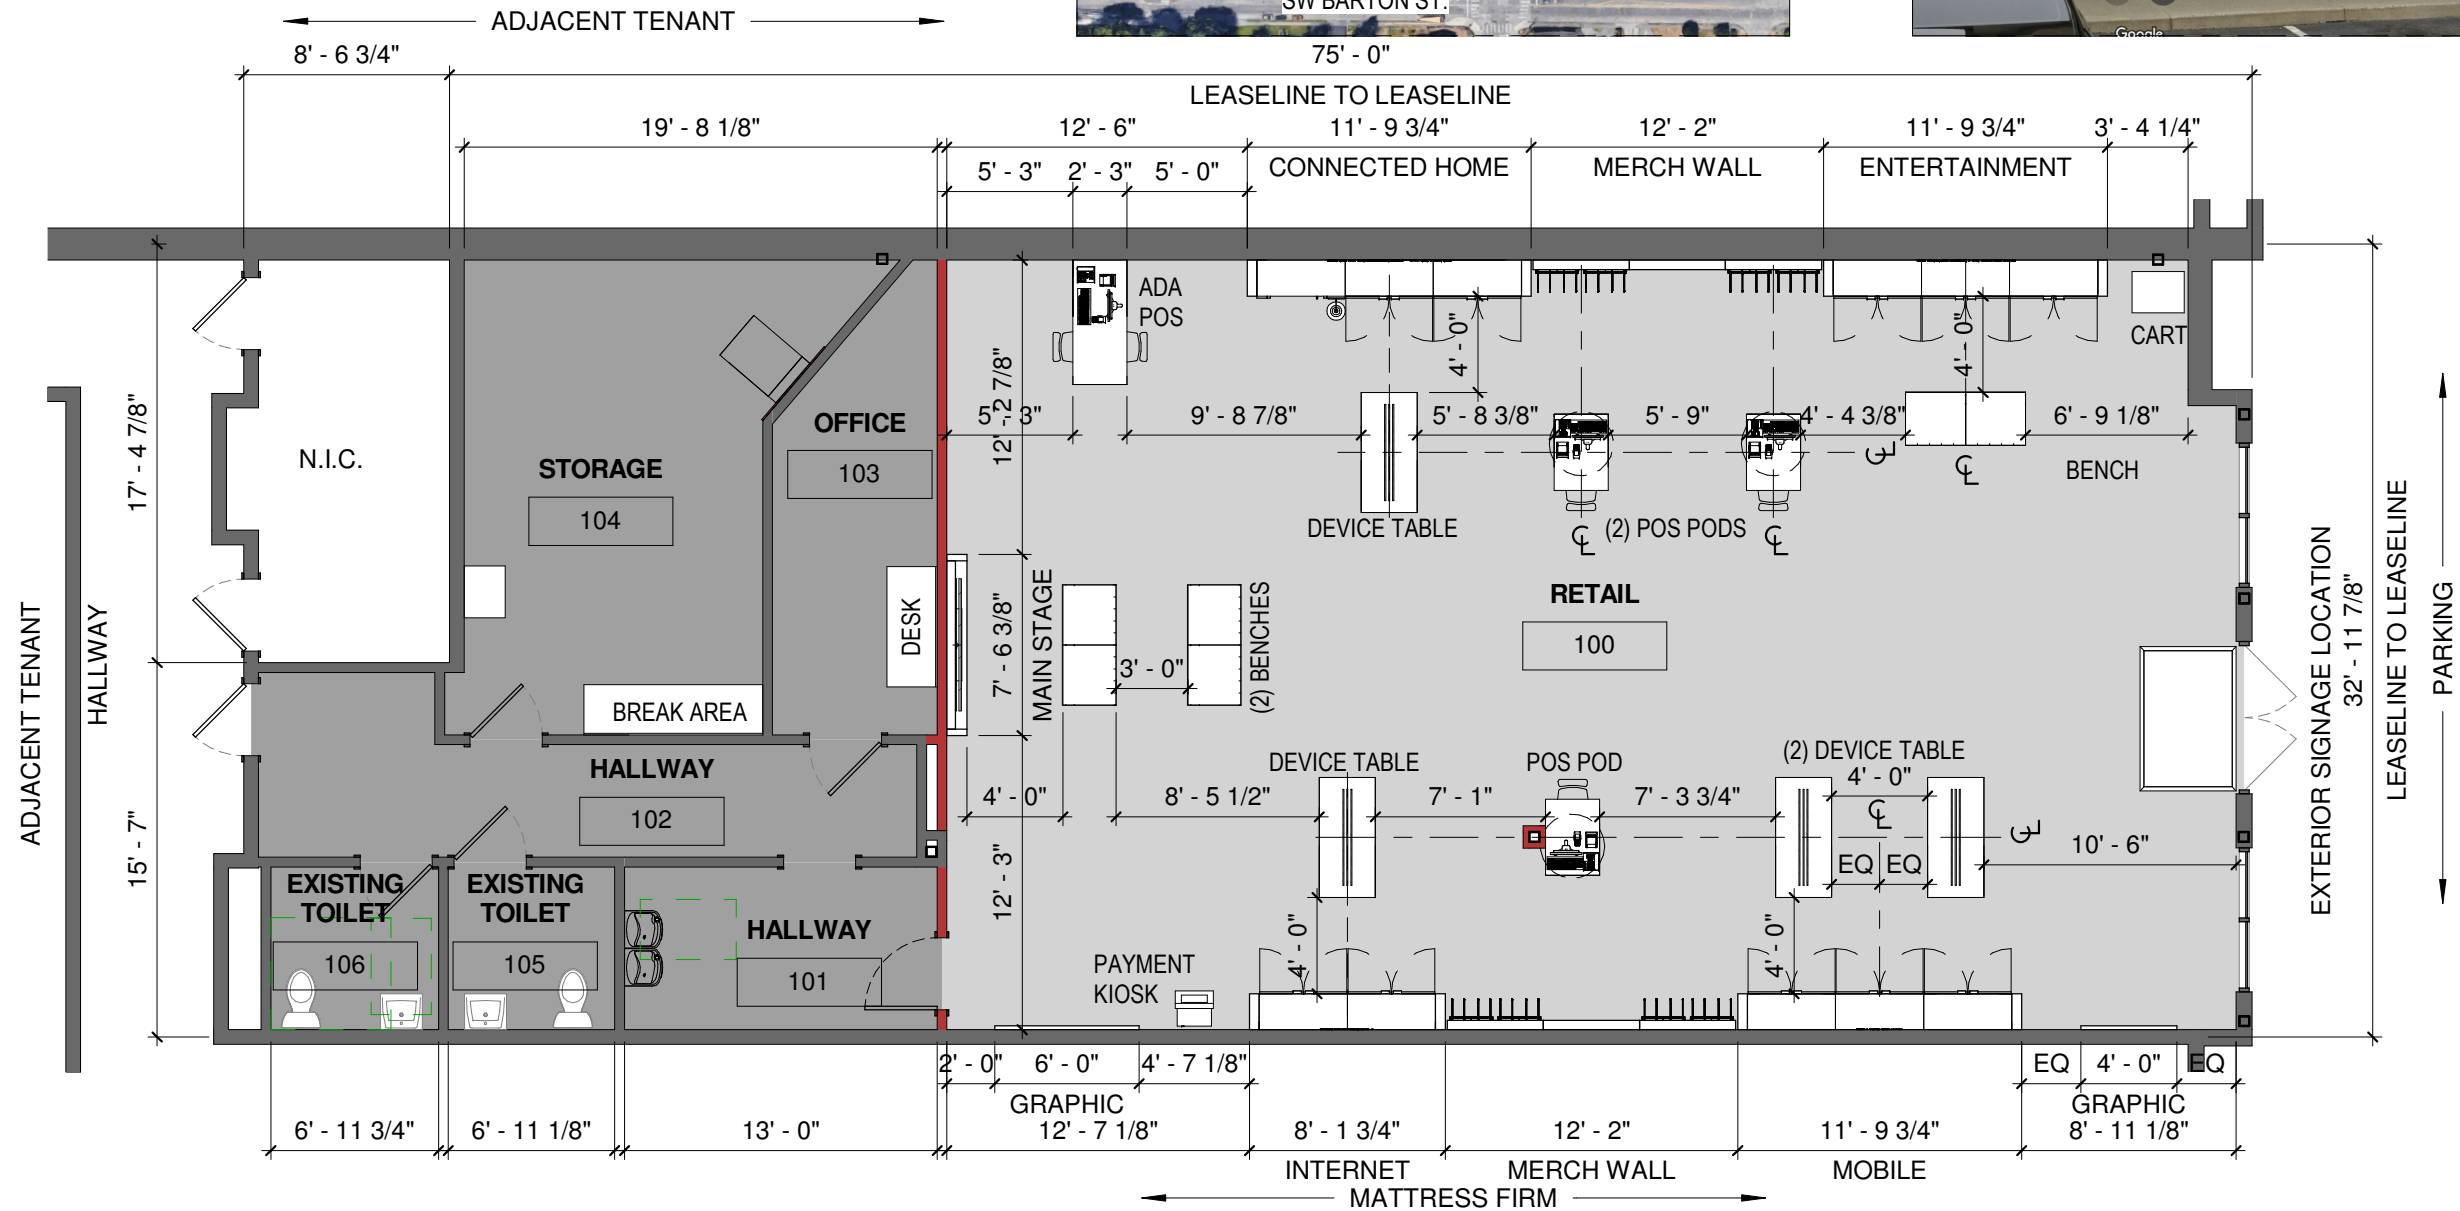

ROBERT F. VANNEY, ARCHITECT
 55 EAST FIFTH STREET
 SUITE 750
 SAINT PAUL, MINNESOTA 55101
 651. 222. 4642 FAX. 651. 222.3034

BRANDED PARTNER
 WESTWOOD VILLAGE
 2600 SW BARTON ST, STEB11
 SEATTLE, WA 98126

No.	Description	Date

APPROVED LAYOUT	
Project number	81-2131
Date	03/31/2021
Drawn by	SJF
Checked by	TDW
TEST FIT	
Scale 1/8" = 1'-0"	